



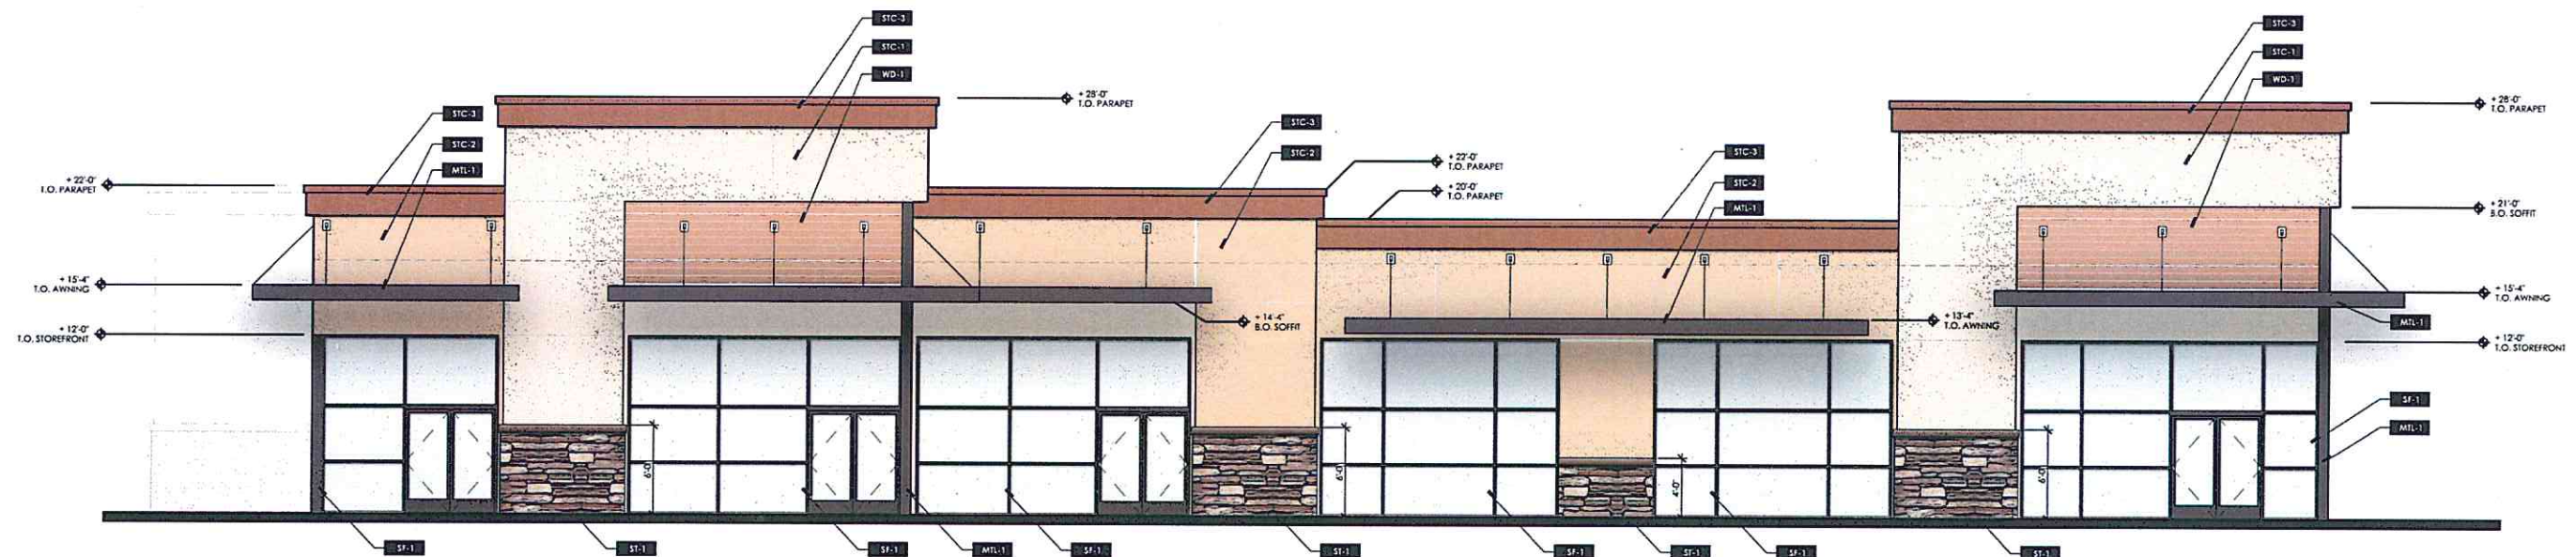

PROPOSED EAST ELEVATION

SCALE: 3/16" = 1'-0"

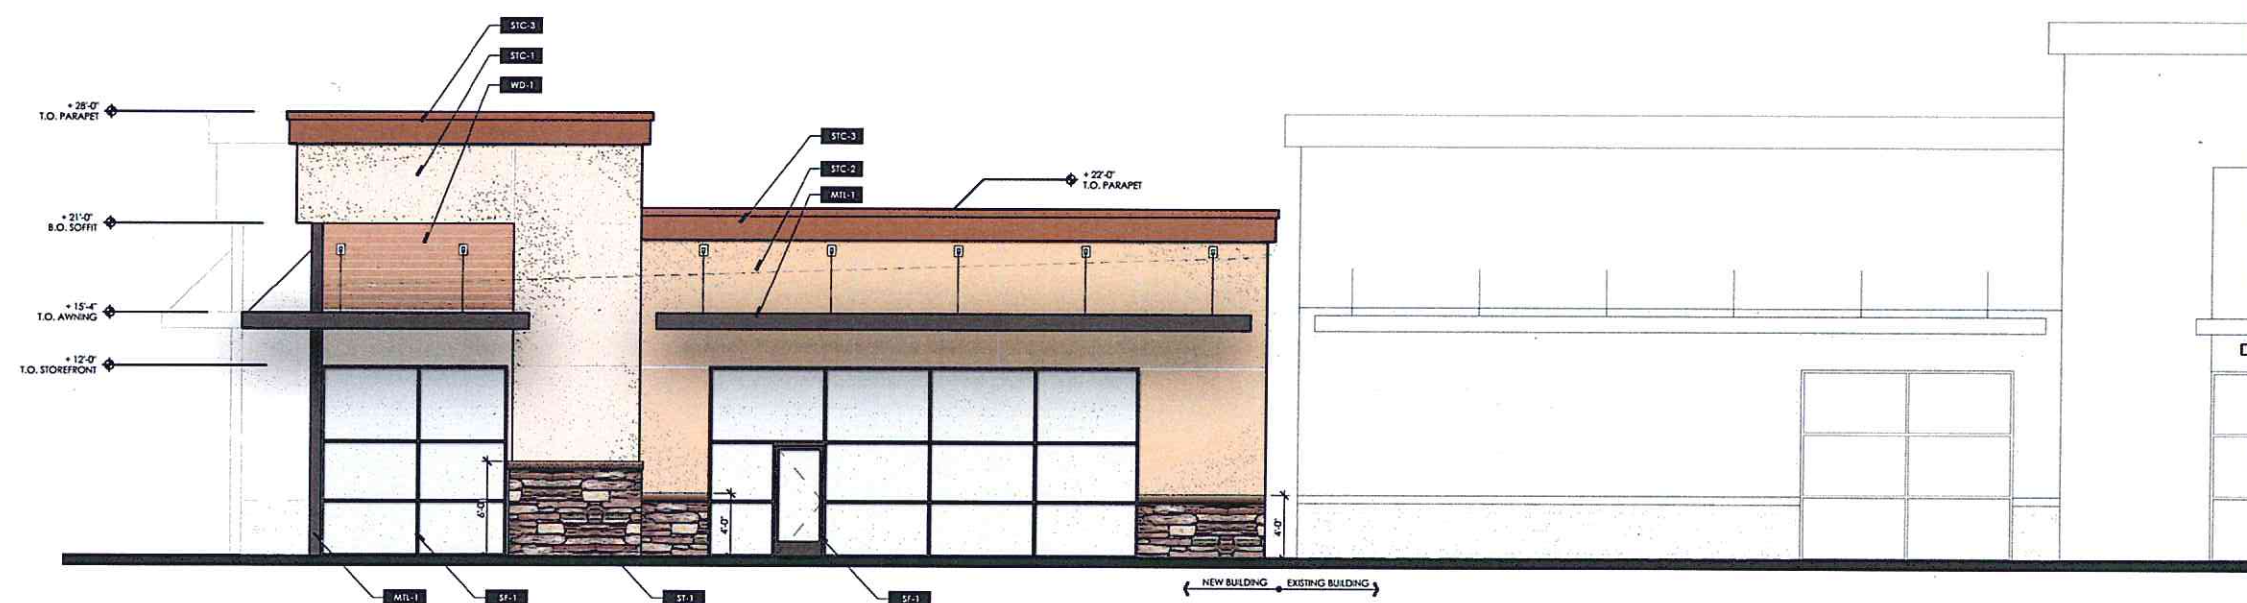

PROPOSED NORTH ELEVATION

SCALE: 3/16" = 1'-0"

FINISH LEGEND

STC-1	SHERWIN WILLIAMS: CASA BLANCA: #SW7571
STC-2	SHERWIN WILLIAMS: AUGUST MOON: #SW7587
STC-3	SHERWIN WILLIAMS: FOX RUN: #SW2322
ST-1	ELDORADO STONE: RUSTIC LEDGE: SADDLEBACK
WD-1	CALI BAMBOO INFINITY COMPOSITE "BRONZE"
SF-1	ALUM. STOREFRONT'S MANUFACTURER'S STD. COLOR: DARK BRONZE
MTL-1	MANUFACTURER'S DARK BRONZE FINISH

COLOR ELEVATIONS
AT PARCEL B

PROPOSED NEW
COMMERCIAL BUILDING

MONTE VISTA CROSSINGS

COUNTRYSIDE DRIVE AT
TUOLUMNE ROAD
TURLOCK, CA.

PLANNING
ARCHITECTURE

api

ARCHITECTURE PLUS INC.
4335-B NORTH STAR WAY
MODESTO, CA 95356

ph. 209.577.4661
fx. 209.577.0213

www.apiarc.com

