

TURLOCK CHRISTIAN ELEMENTARY SCHOOL GYMNASIUM & CLASSROOM ADDITION

TURLOCK CHRISTIAN SCHOOLS

2323 COLORADO AVE.
TURLOCK CA. 95382



RED INC ARCHITECTS
1217 J STREET, MODESTO, CA 95354
209.522.8900


ARCHITECT



TURLOCK CHRISTIAN ELEMENTARY
SCHOOL GYMNASIUM &
CLASSROOM ADDITION
TURLOCK CHRISTIAN SCHOOLS

2323 COLORADO AVE.
TURLOCK CA. 95382

VICINITY MAP

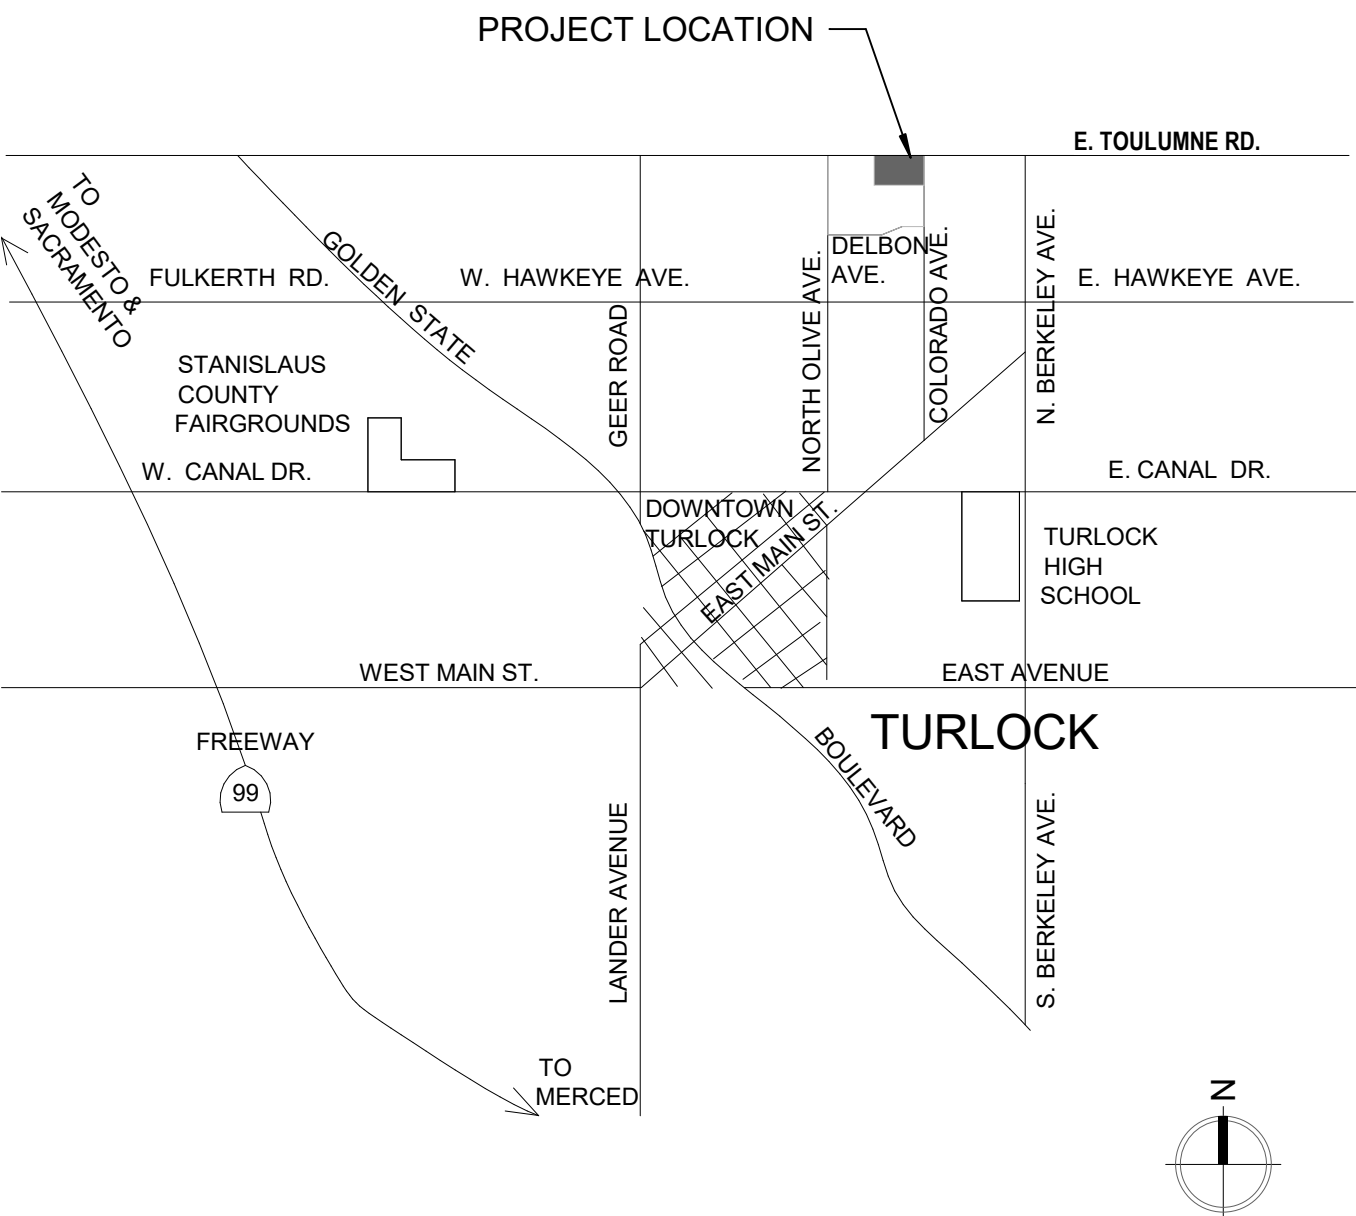

PROJECT DATA

SITE ADDRESS: 2323 COLORADO AVE.
TURLOCK CA 95382

APN: 072-033-003

PROJECT AREA: 32,025 SQ. FT.

CONSTRUCTION: V-B

OCCUPANCY TYPE: E

SPRINKLERED: YES

NUMBER OF FLOORS: 2

ALLOWABLE HEIGHT: 40'-0" (2 STORY)

PROJECT DESCRIPTION

PROJECT SCOPE OF WORK IS TO PROVIDE 8 ADDITIONAL CLASS ROOMS - 5 NEW CONSTRUCTION, 3 REMODELED SPACES - AND A NEW GYMNASIUM BUILDING WITH SUPPORTING SPACES

PROJECT DIRECTORY

ARCHITECT
RED, INC. ARCHITECTS

PRINCIPAL ARCHITECT: BARRETT LIPOMI

1217 J STREET
MODESTO, CA 95354
P: 209.522.8900
BARRETT@REDINCARCHITECTS.COM

OWNER
TURLOCK CHRISTIAN SCHOOLS

OWNER REPRESENTATIVE: RICK RYAN
209-484-2937
RRYAN@TURLOCKCHRISTIAN.COM

SHEET INDEX

ARCHITECTURAL SHEETS

A0.0 COVER SHEET
A1.0 EXISTING SITE PLAN
A1.1 PROPOSED SITE PLAN
A2.0 PROPOSED 1ST FLOOR PLAN
A2.1 PROPOSED 2ND FLOOR PLAN
A3.0 EXTERIOR ELEVATIONS
A4.0 ISOMETRIC VIEWS

REVISIONS

MARK	DATE	DESCRIPTION

RED PROJECT #: 22016

TCS PROJECT #:

PLANNING #:

PERMIT #:

APN:

DATE: XX/XX/XXXX


DRAWN BY: DP

CHECKED BY: BL

SHEET NUMBER


A0.0

8/8/2023 5:04:28 PM \\WRIGHT\Users\Daniel\Documents\My Projects\22016 Turlock Christian Gym_OPT3_Central_R20_Daniel Proffitt.rvt

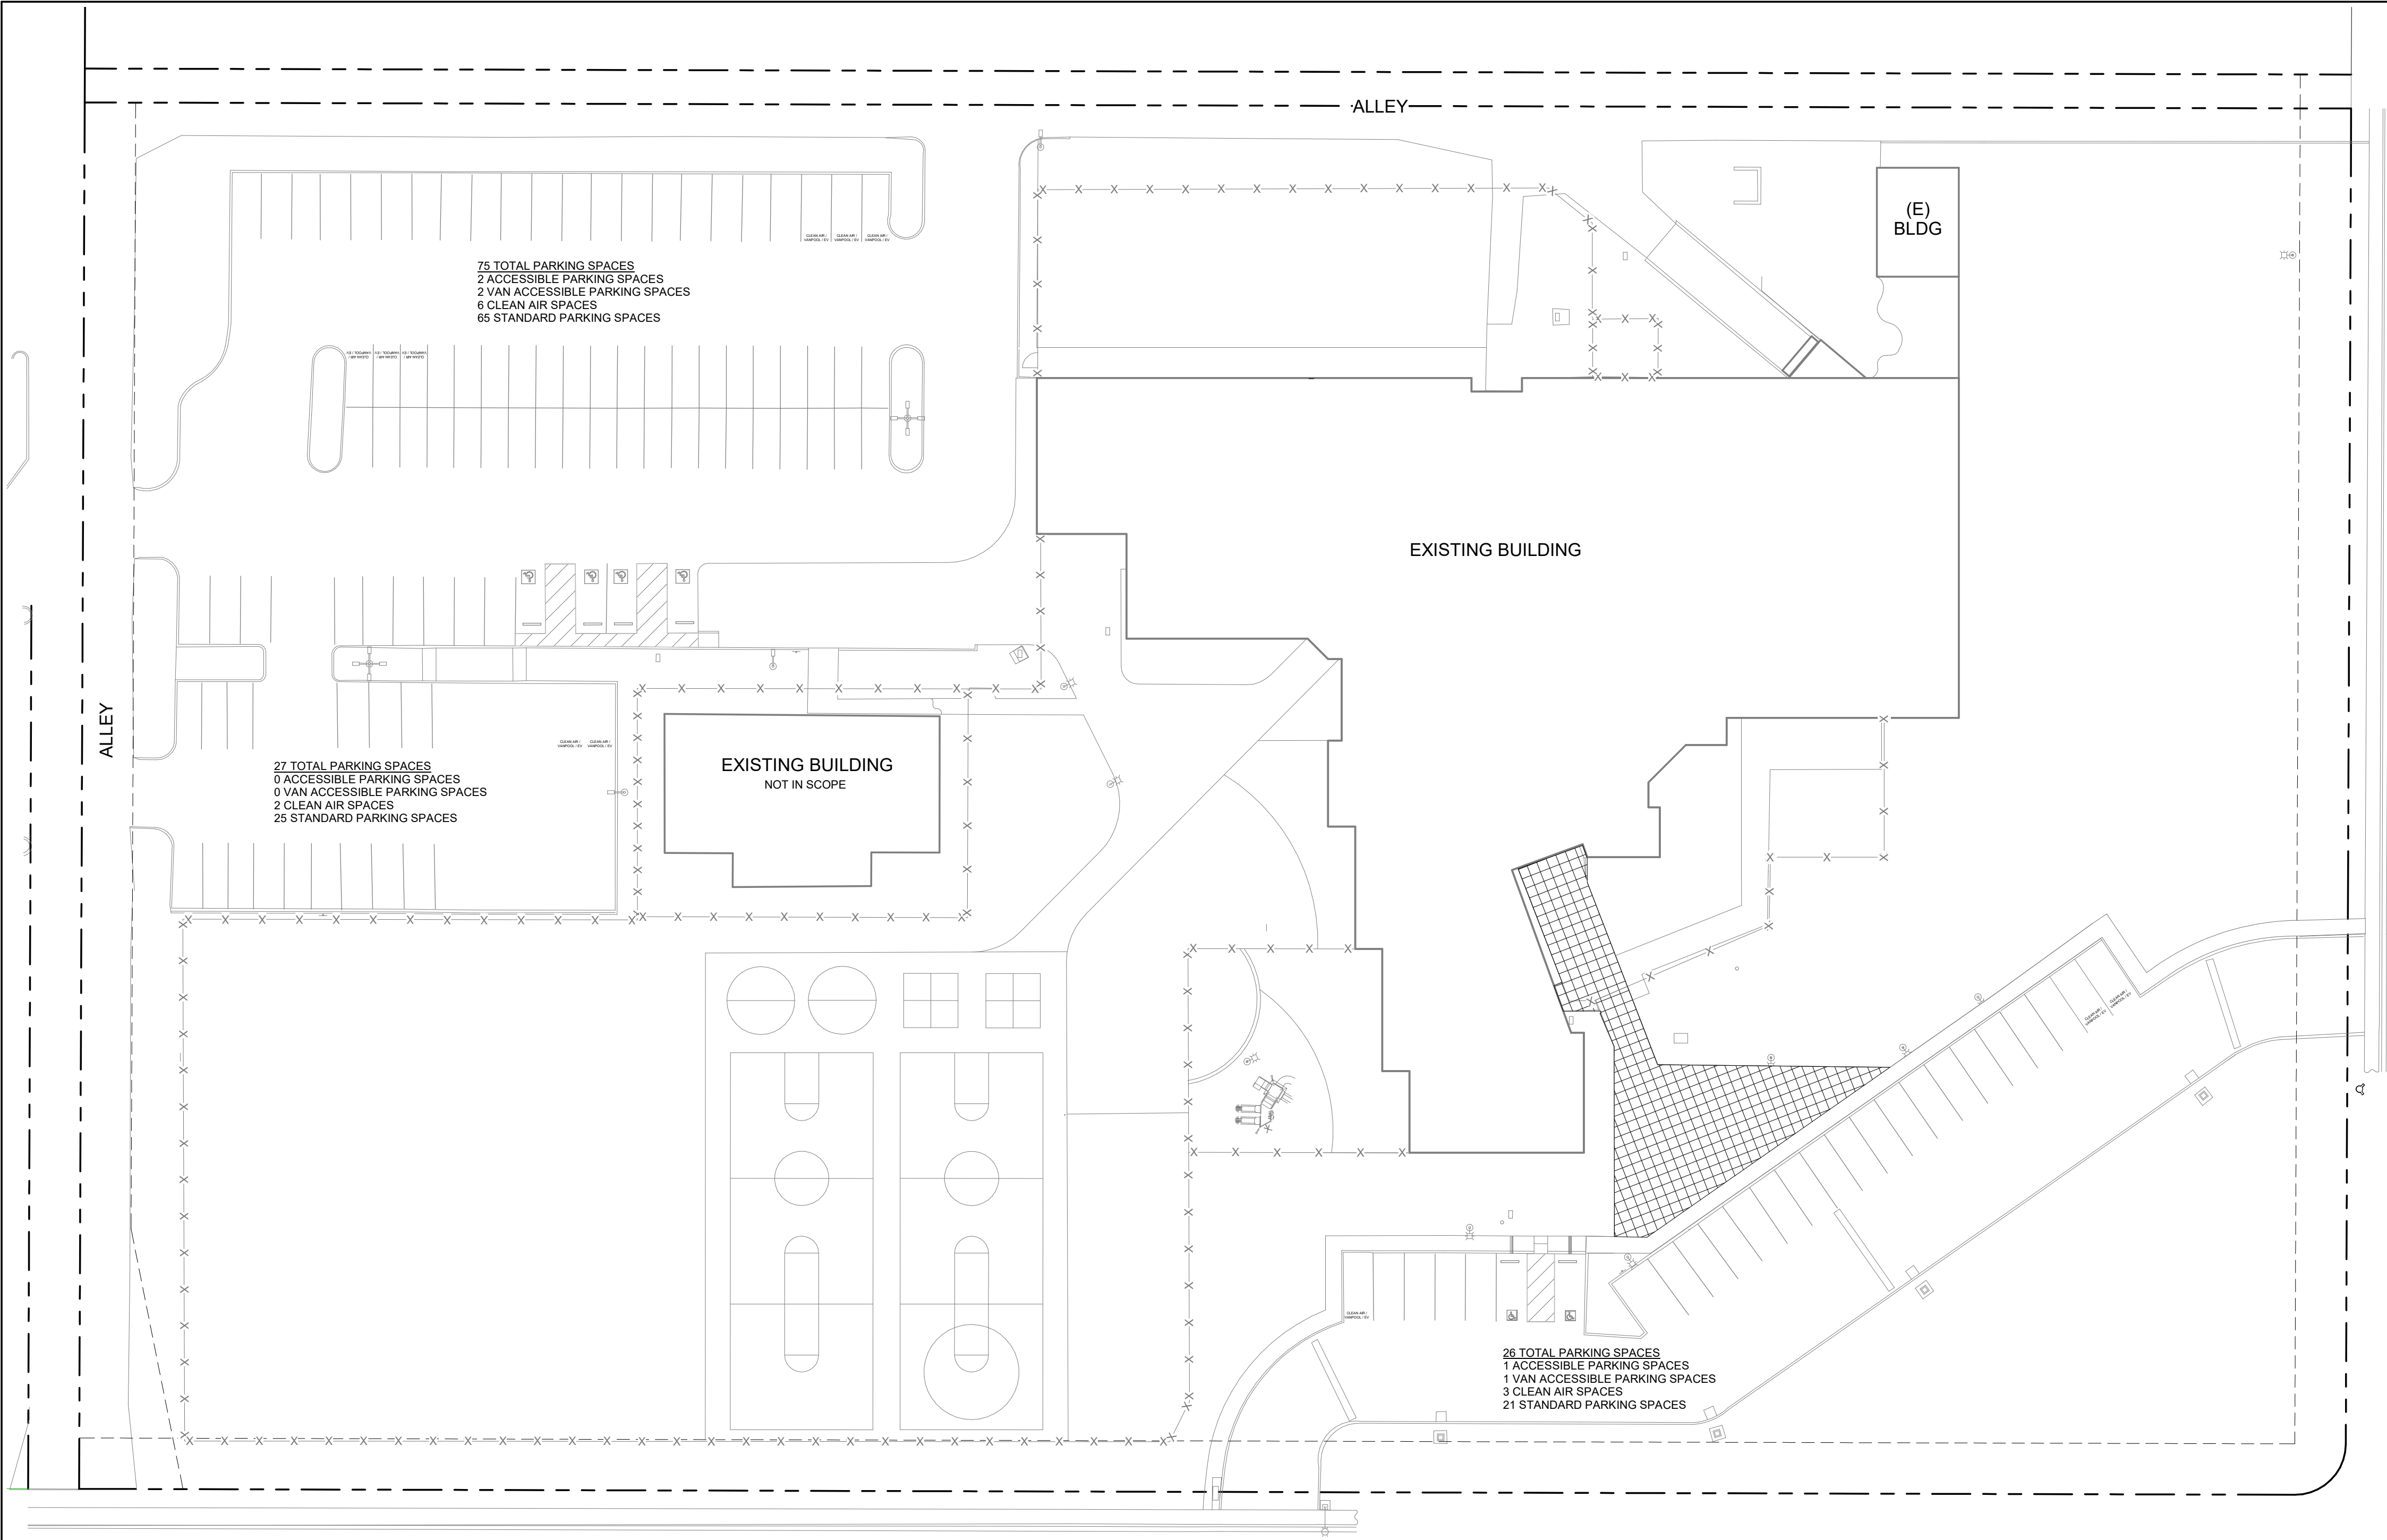

1 EXISTING SITE PLAN

1" = 30'-0"

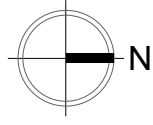

0 1/4" 1/2" 1" 2"

IF THIS SHEET IS NOT 36"x24", IT HAS BEEN RESIZED



RED INC ARCHITECTS
1217 J STREET, MODESTO, CA 95354
209.522.8900

ARCHITECT



TURLOCK CHRISTIAN ELEMENTARY
SCHOOL GYMNASIUM &
CLASSROOM ADDITION
TURLOCK CHRISTIAN SCHOOLS

2323 COLORADO AVE
TURLOCK CA. 95382

REVISIONS

MARK	DATE	DESCRIPTION


RED PROJECT #: 22016
TCS PROJECT #:
PLANNING #:
PERMIT #:
APN:
DATE: XX/XX/XXXX
DRAWN BY: Author
CHECKED BY: Checker

SHEET NUMBER

A1.0

8/9/2023 5:04:32 PM \\WRG\IT2\Users\Daniel\Documents\My Projects\22016 Turlock Christian Gym_OPT3_Central_R20_Daniel Proffitt.rvt

1 OVERALL SITE PLAN
1" = 30'-0"

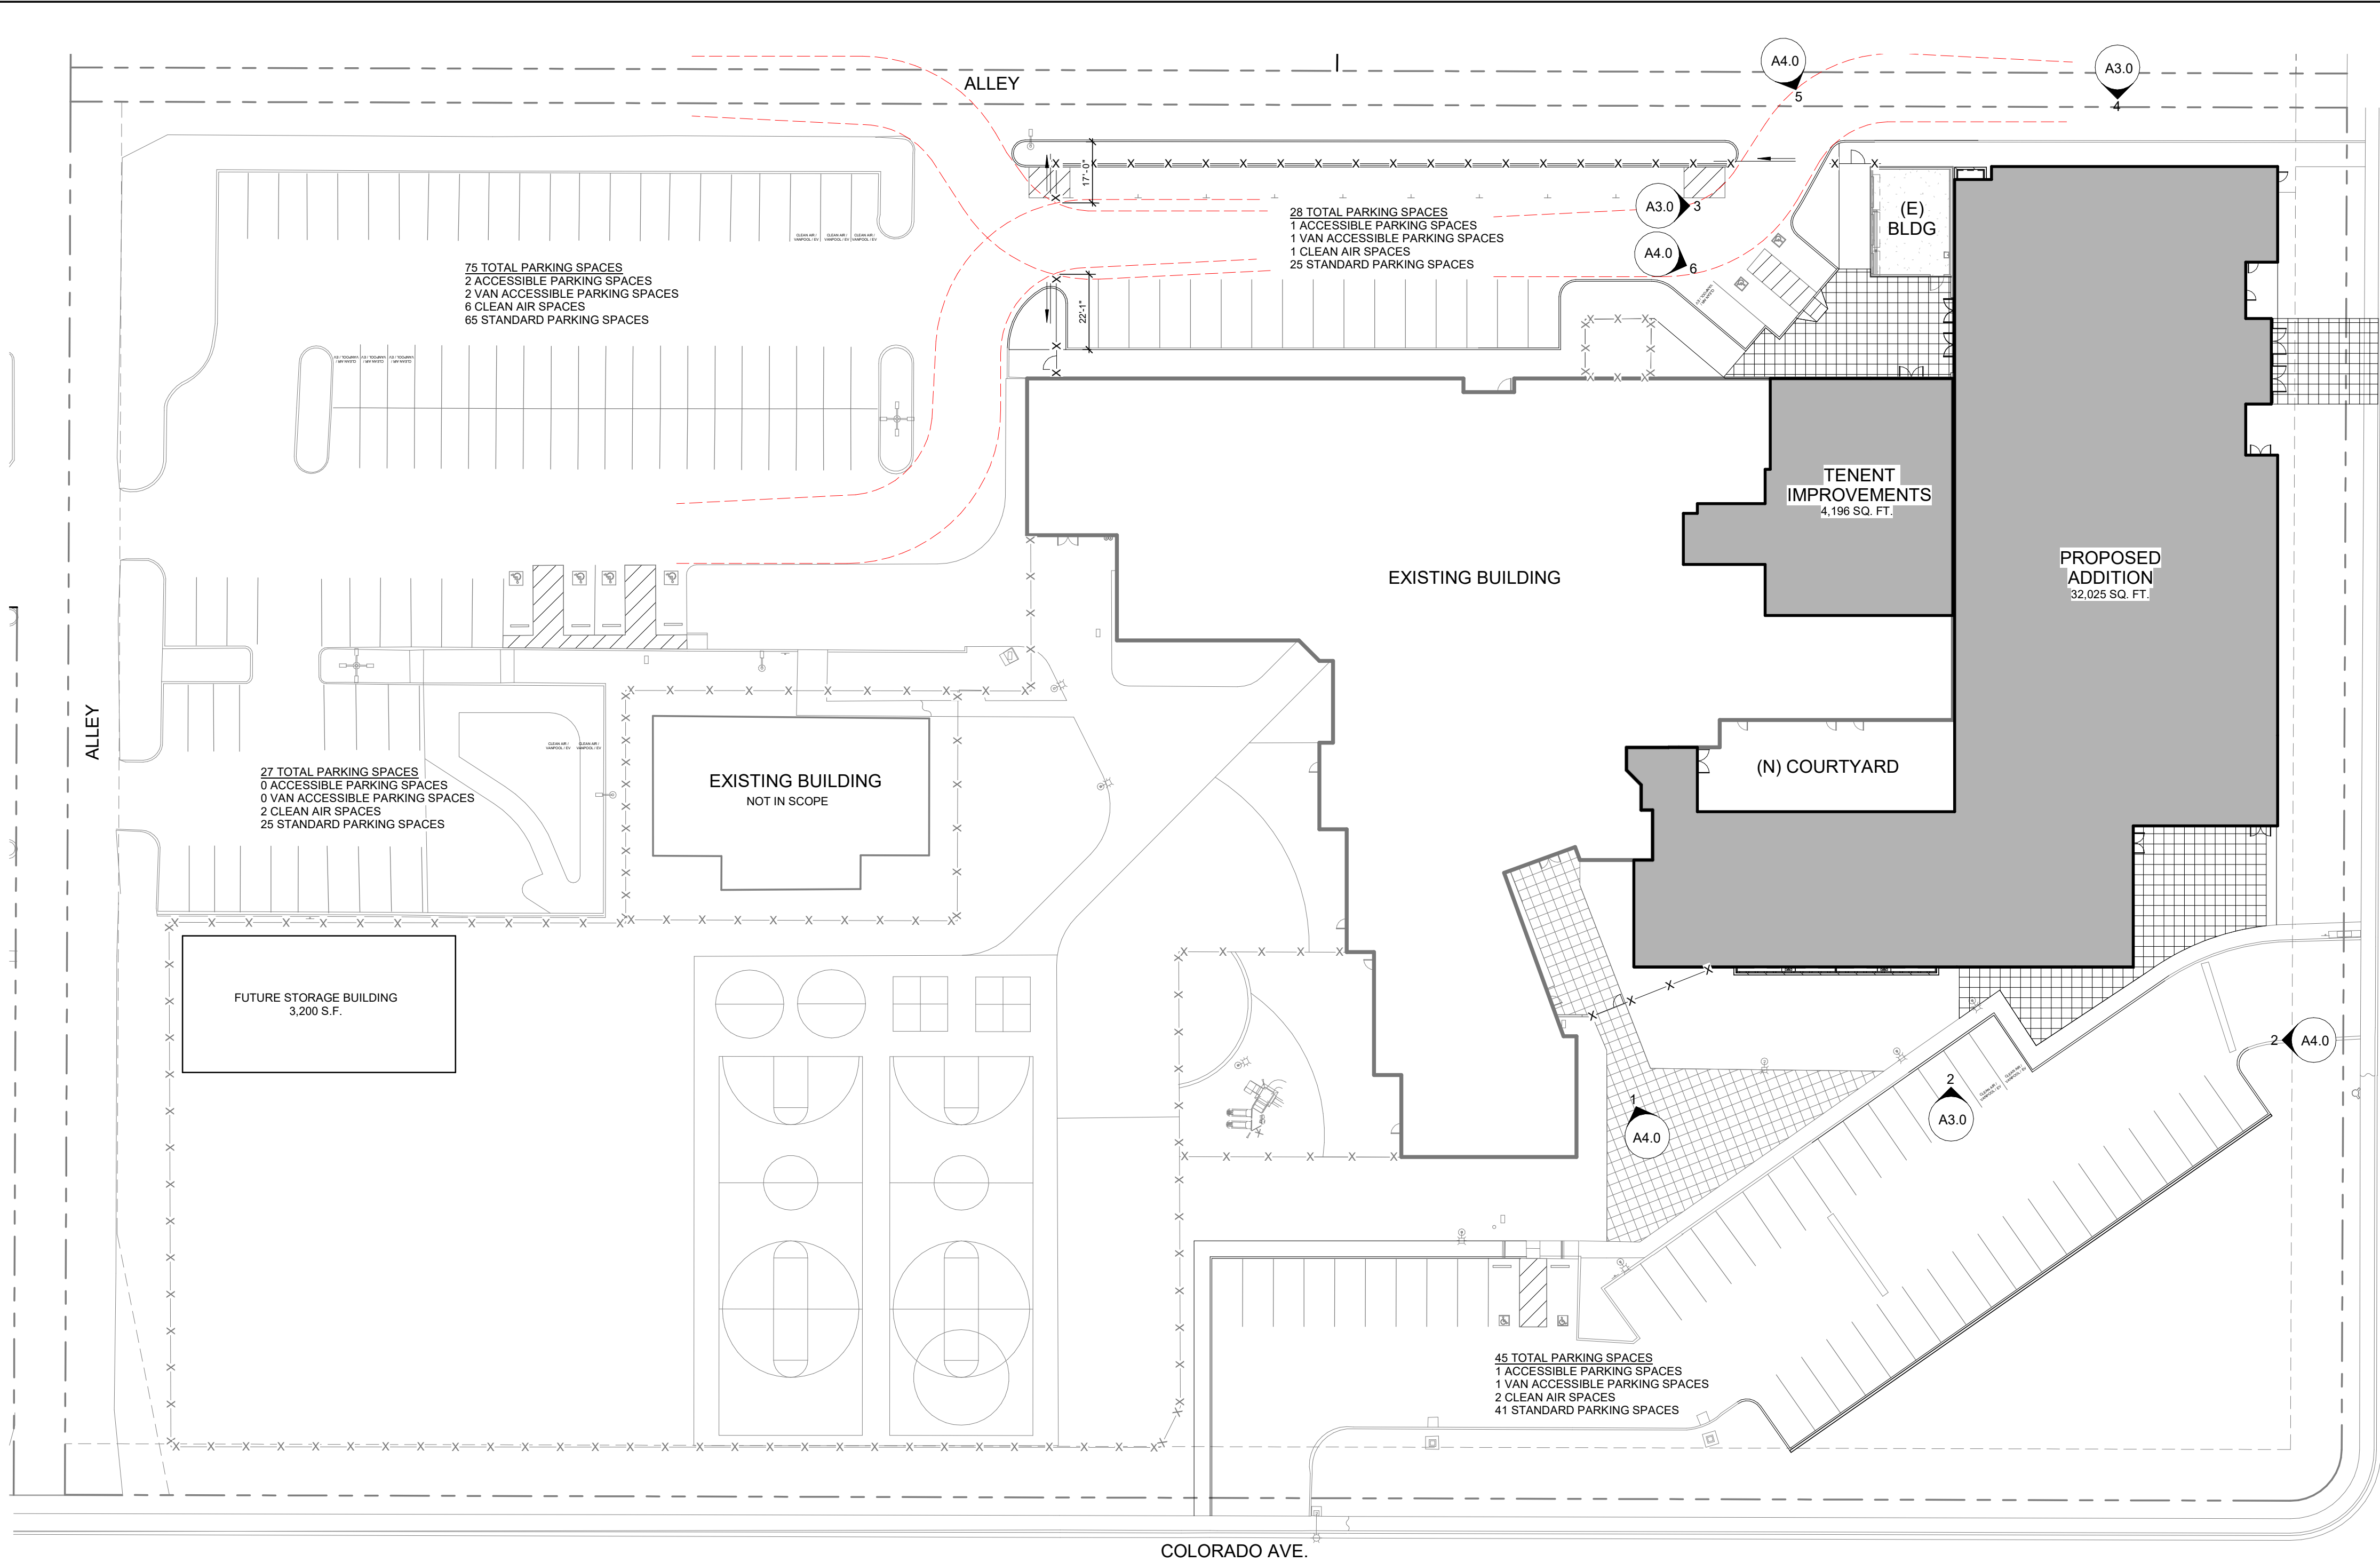

PARKING CALCULATION

PARKING STALLS	COUNT
ACCESSIBLE PARKING STALL	3
CLEAN AIR / VANPOOL / EV PARKING STALL	10
STANDARD PARKING STALL	112
VAN ACCESSIBLE PARKING STALL	3
EXISTING: 128	
ACCESSIBLE PARKING STALL	1
CLEAN AIR / VANPOOL / EV PARKING STALL	1
STANDARD PARKING STALL	44
VAN ACCESSIBLE PARKING STALL	1
NEW CONSTRUCTION: 47	
GRAND TOTAL: 175	

EXISTING BUILDING AREA:	32,868 SQ. FT.
EXISTING PARKING SPACES:	128 SPACES

PROPOSED ADDITION AREA:	1ST FLR 24,590 SQ. FT.
	+ 2ND FLR 7,435 SQ. FT.
	32,025 SQ. FT.

REQUIRED PARKING RATIO:	1 SPACE PER 200 SQ. FT.
PARKING REQUIRED:	32,025 ÷ 200 = 161 SPACES
PROPOSED ADD'L SPACES:	47 SPACES
PROPOSED RECIPROCAL PARKING:	114 SPACES
TOTAL ADDITIONAL PARKING:	161 SPACES
TOTAL PARKING:	336 SPACES

TURLOCK CHRISTIAN ELEMENTARY
SCHOOL GYMNASIUM &
CLASSROOM ADDITION
TURLOCK CHRISTIAN SCHOOLS

2323 COLORADO AVE.
TURLOCK CA. 95382



ARCHITECT

REVISIONS

MARK	DATE	DESCRIPTION

RED PROJECT #: 22016
TCS PROJECT #:
PLANNING #:
PERMIT #:
APN:
DATE: XXX/XX/XXXX
DRAWN BY: DP
CHECKED BY: BL

SHEET NUMBER

A1.1



**TURLOCK CHRISTIAN ELEMENTARY
SCHOOL GYMNASIUM &
CLASSROOM ADDITION
TURLOCK CHRISTIAN SCHOOLS**

2323 COLORADO AVE.
TURLOCK CA. 95382

REVISIONS

[illegible]

RED PROJECT #: 22016

TCS PROJECT #:

PLANNING #:

PERMIT #:

APN:


DATE: XX/XX/XXXX

DRAWN BY: DP

CHECKED BY: BL


SHEET NUMBER

A2.0

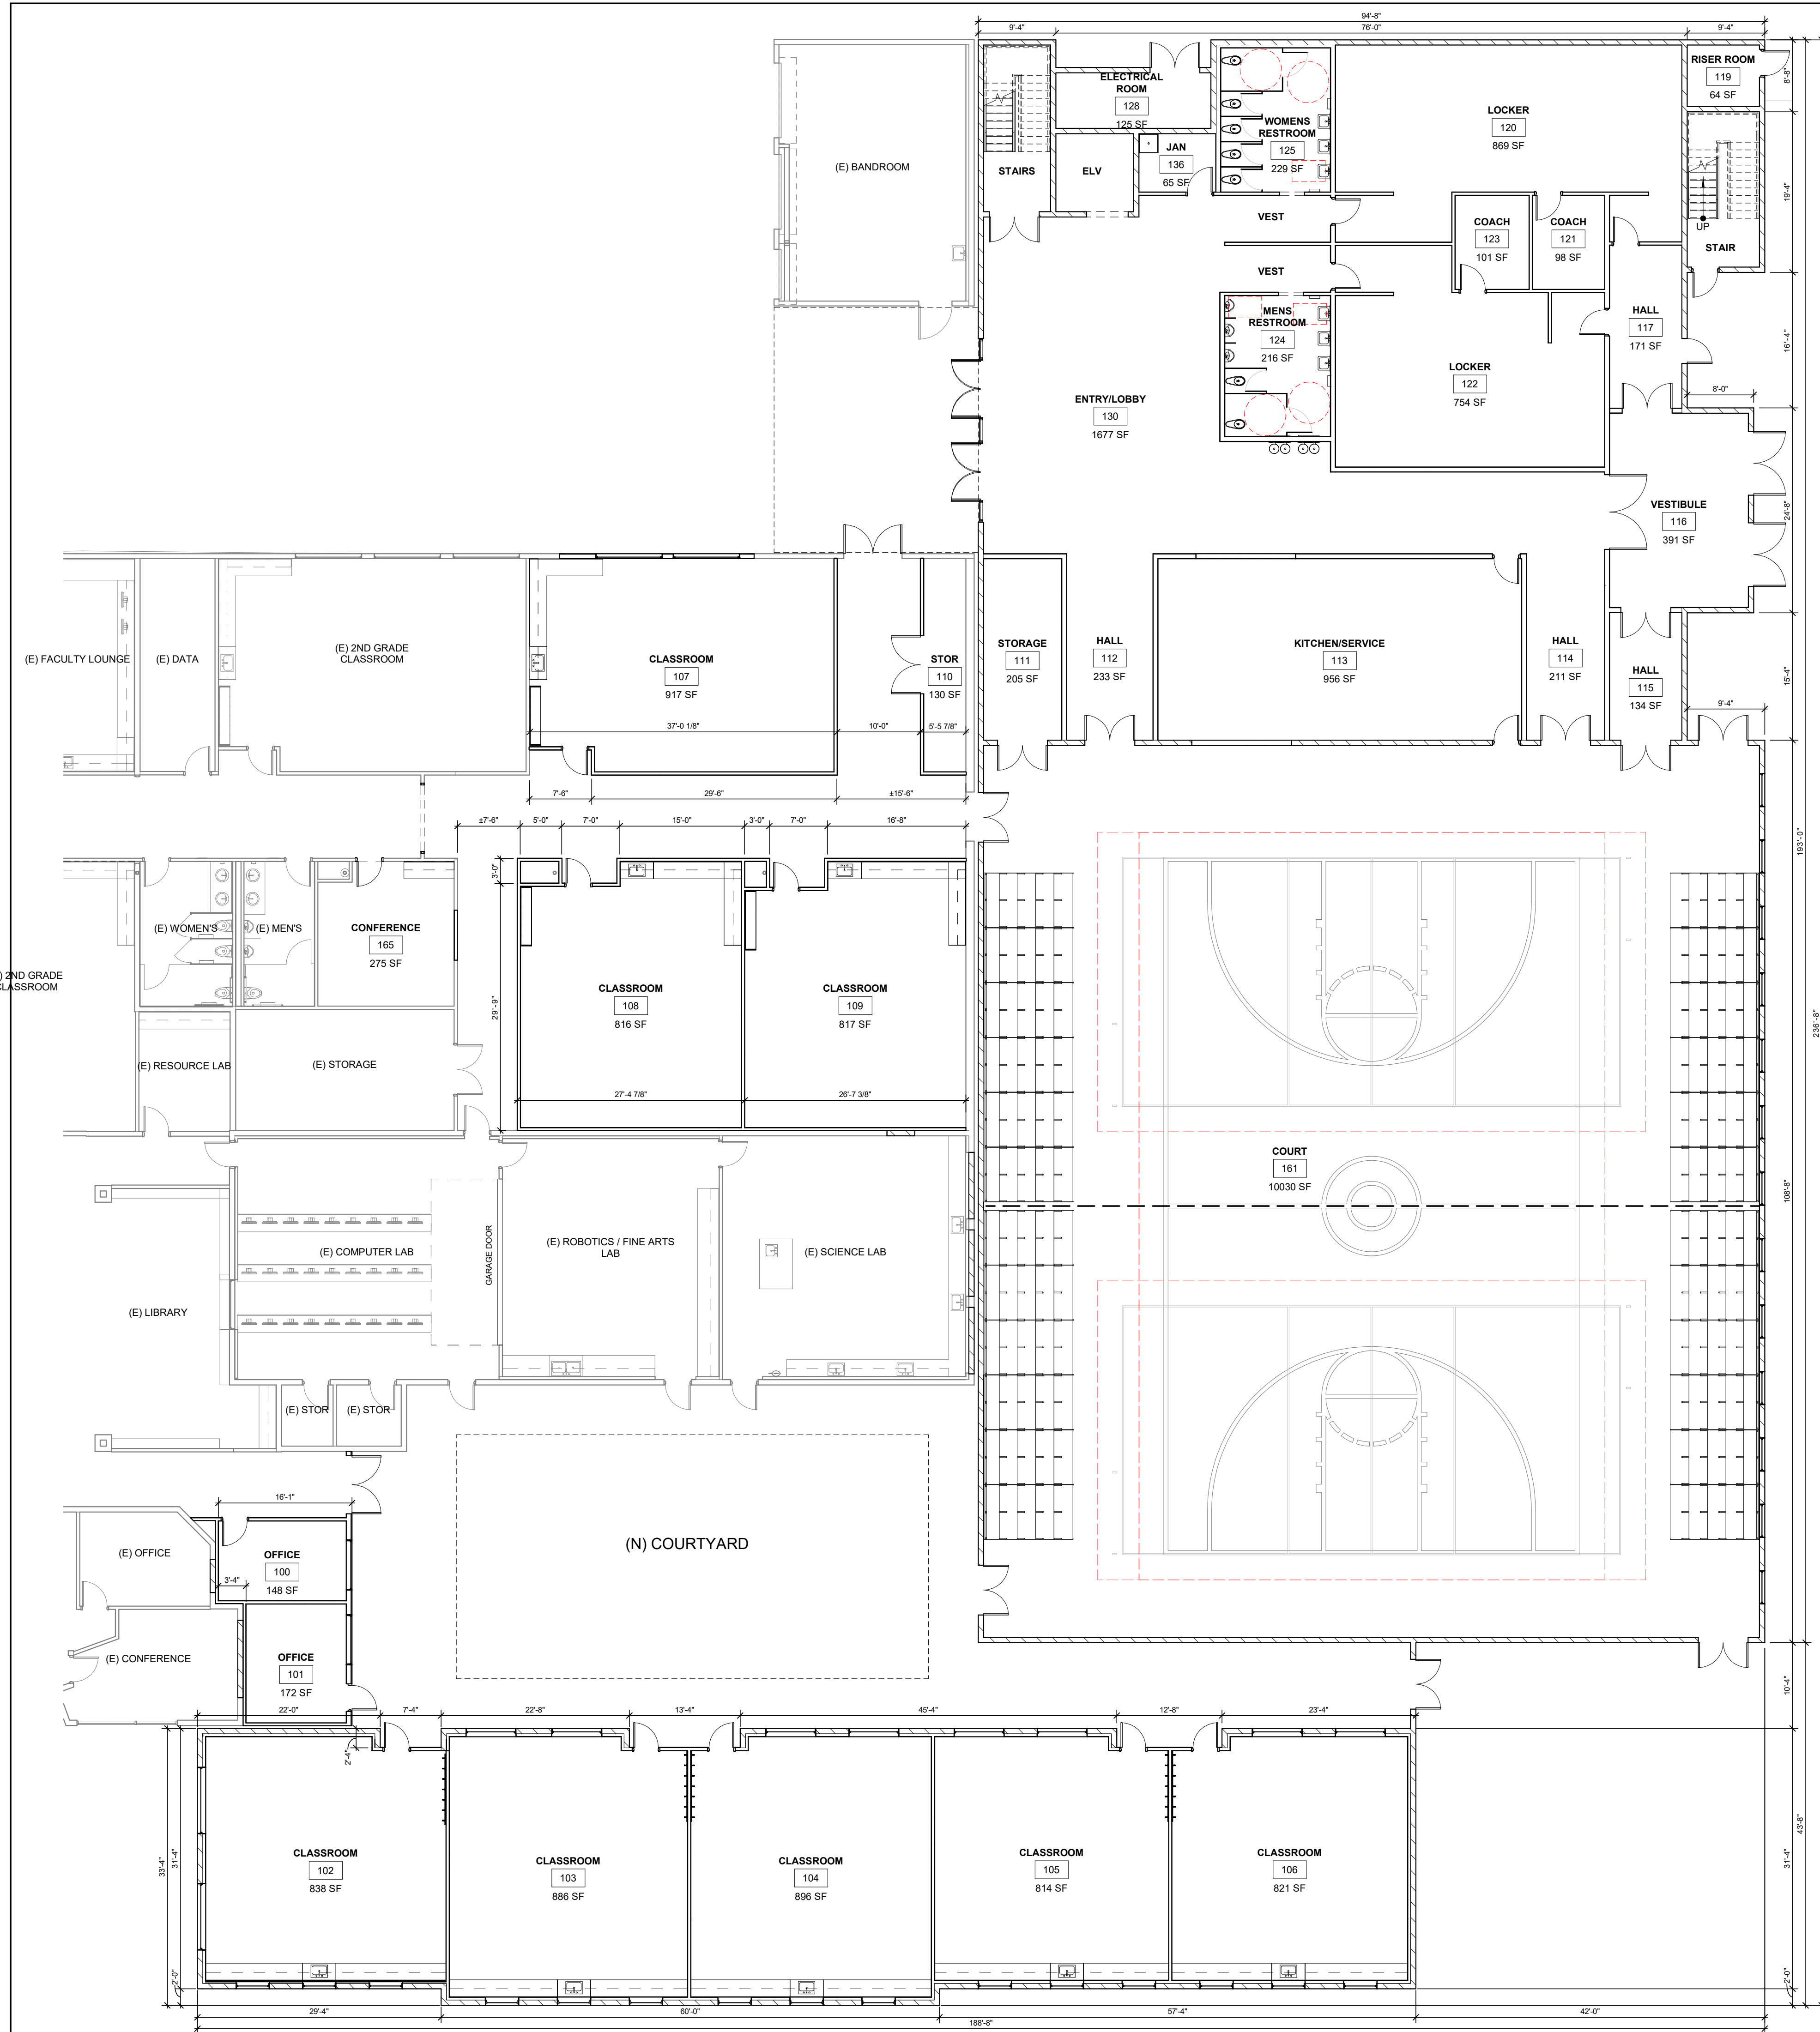

1 PARTIAL 1ST FLOOR PLAN
3/32" = 1'-0" 

8/8/2023 5:04:35 PM \\WRIGHT\Users\Daniel\Documents\My Projects\2016 Turlock Christian Gym_CPT3_Central_R20_Daniel Proffitt.rvt

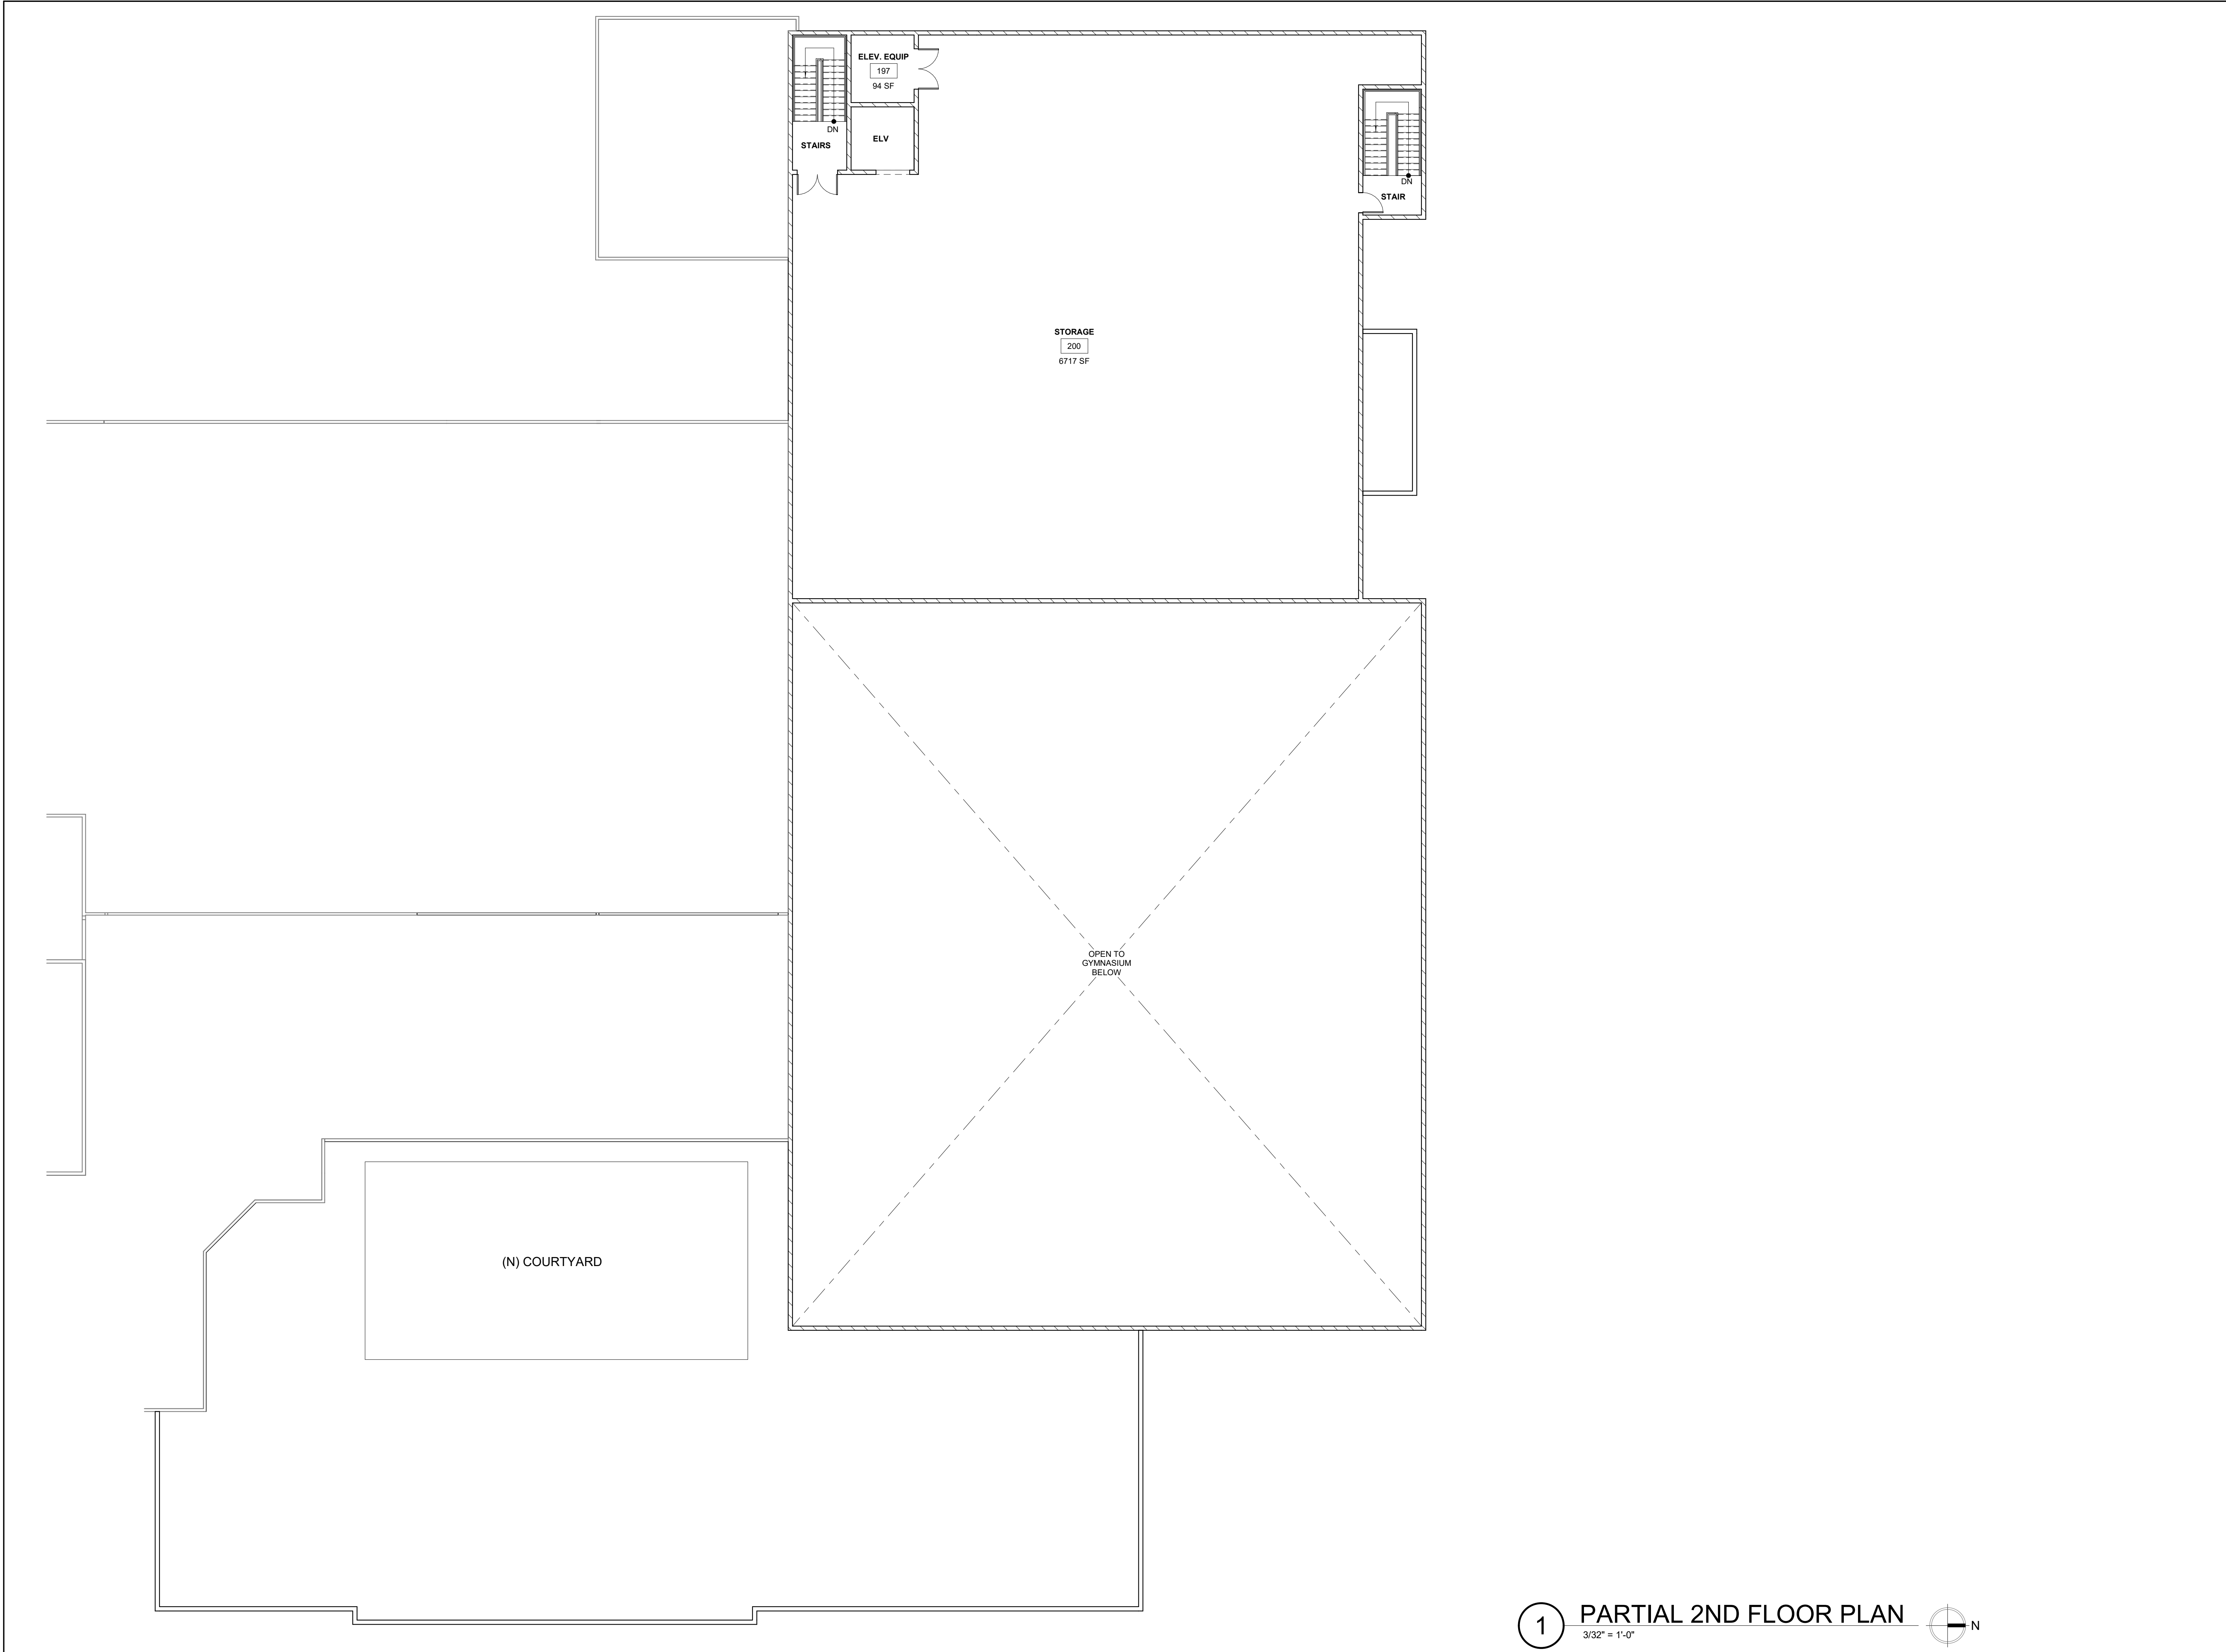

1 PARTIAL 2ND FLOOR PLAN
3/32" = 1'-0"

ARCHITECT



**TURLOCK CHRISTIAN ELEMENTARY
SCHOOL GYMNASIUM &
CLASSROOM ADDITION
TURLOCK CHRISTIAN SCHOOLS**

2323 COLORADO AVE
TURLOCK CA. 95382

REVISIONS

MARK	DATE	DESCRIPTION

RED PROJECT #: 22016
TCS PROJECT #:
PLANNING #:
PERMIT #:
APN:
DATE: XXXX/XXXX
DRAWN BY: DP
CHECKED BY: BL

SHEET NUMBER

A2.1

8/8/2023 5:04:39 PM \\WRG\IT2\Users\Daniel\Documents\My Projects\2016 Turlock Christian Gym_OPT3_Central_R20_Daniel Proffitt.rvt

LEGEND

CMU-1

COLOR: GREY
RANDOM SPLIT FACE AND PRECISION PATTERN
ROW PATTERN: FULL BLOCK ROW THEN HALF BLOCK ROW

CMU-2

COLOR: WHITE
RANDOM SPLIT FACE AND PRECISION PATTERN
ROW PATTERN: FULL BLOCK ROW THEN HALF BLOCK ROW

P-1

DUNN EDWARDS
COLOR: DEA147 GARNET EVENING

P-2

DUNN EDWARDS
COLOR: DE6376 LOOKING GLASS



P-3

DUNN EDWARDS
COLOR: DEW341 SWISS COFFEE

SF-1

STOREFRONT SYSTEM
CLEAR ANODIZED ALUMINUM

IF THIS SHEET IS NOT 36"x24", IT HAS BEEN RESIZED

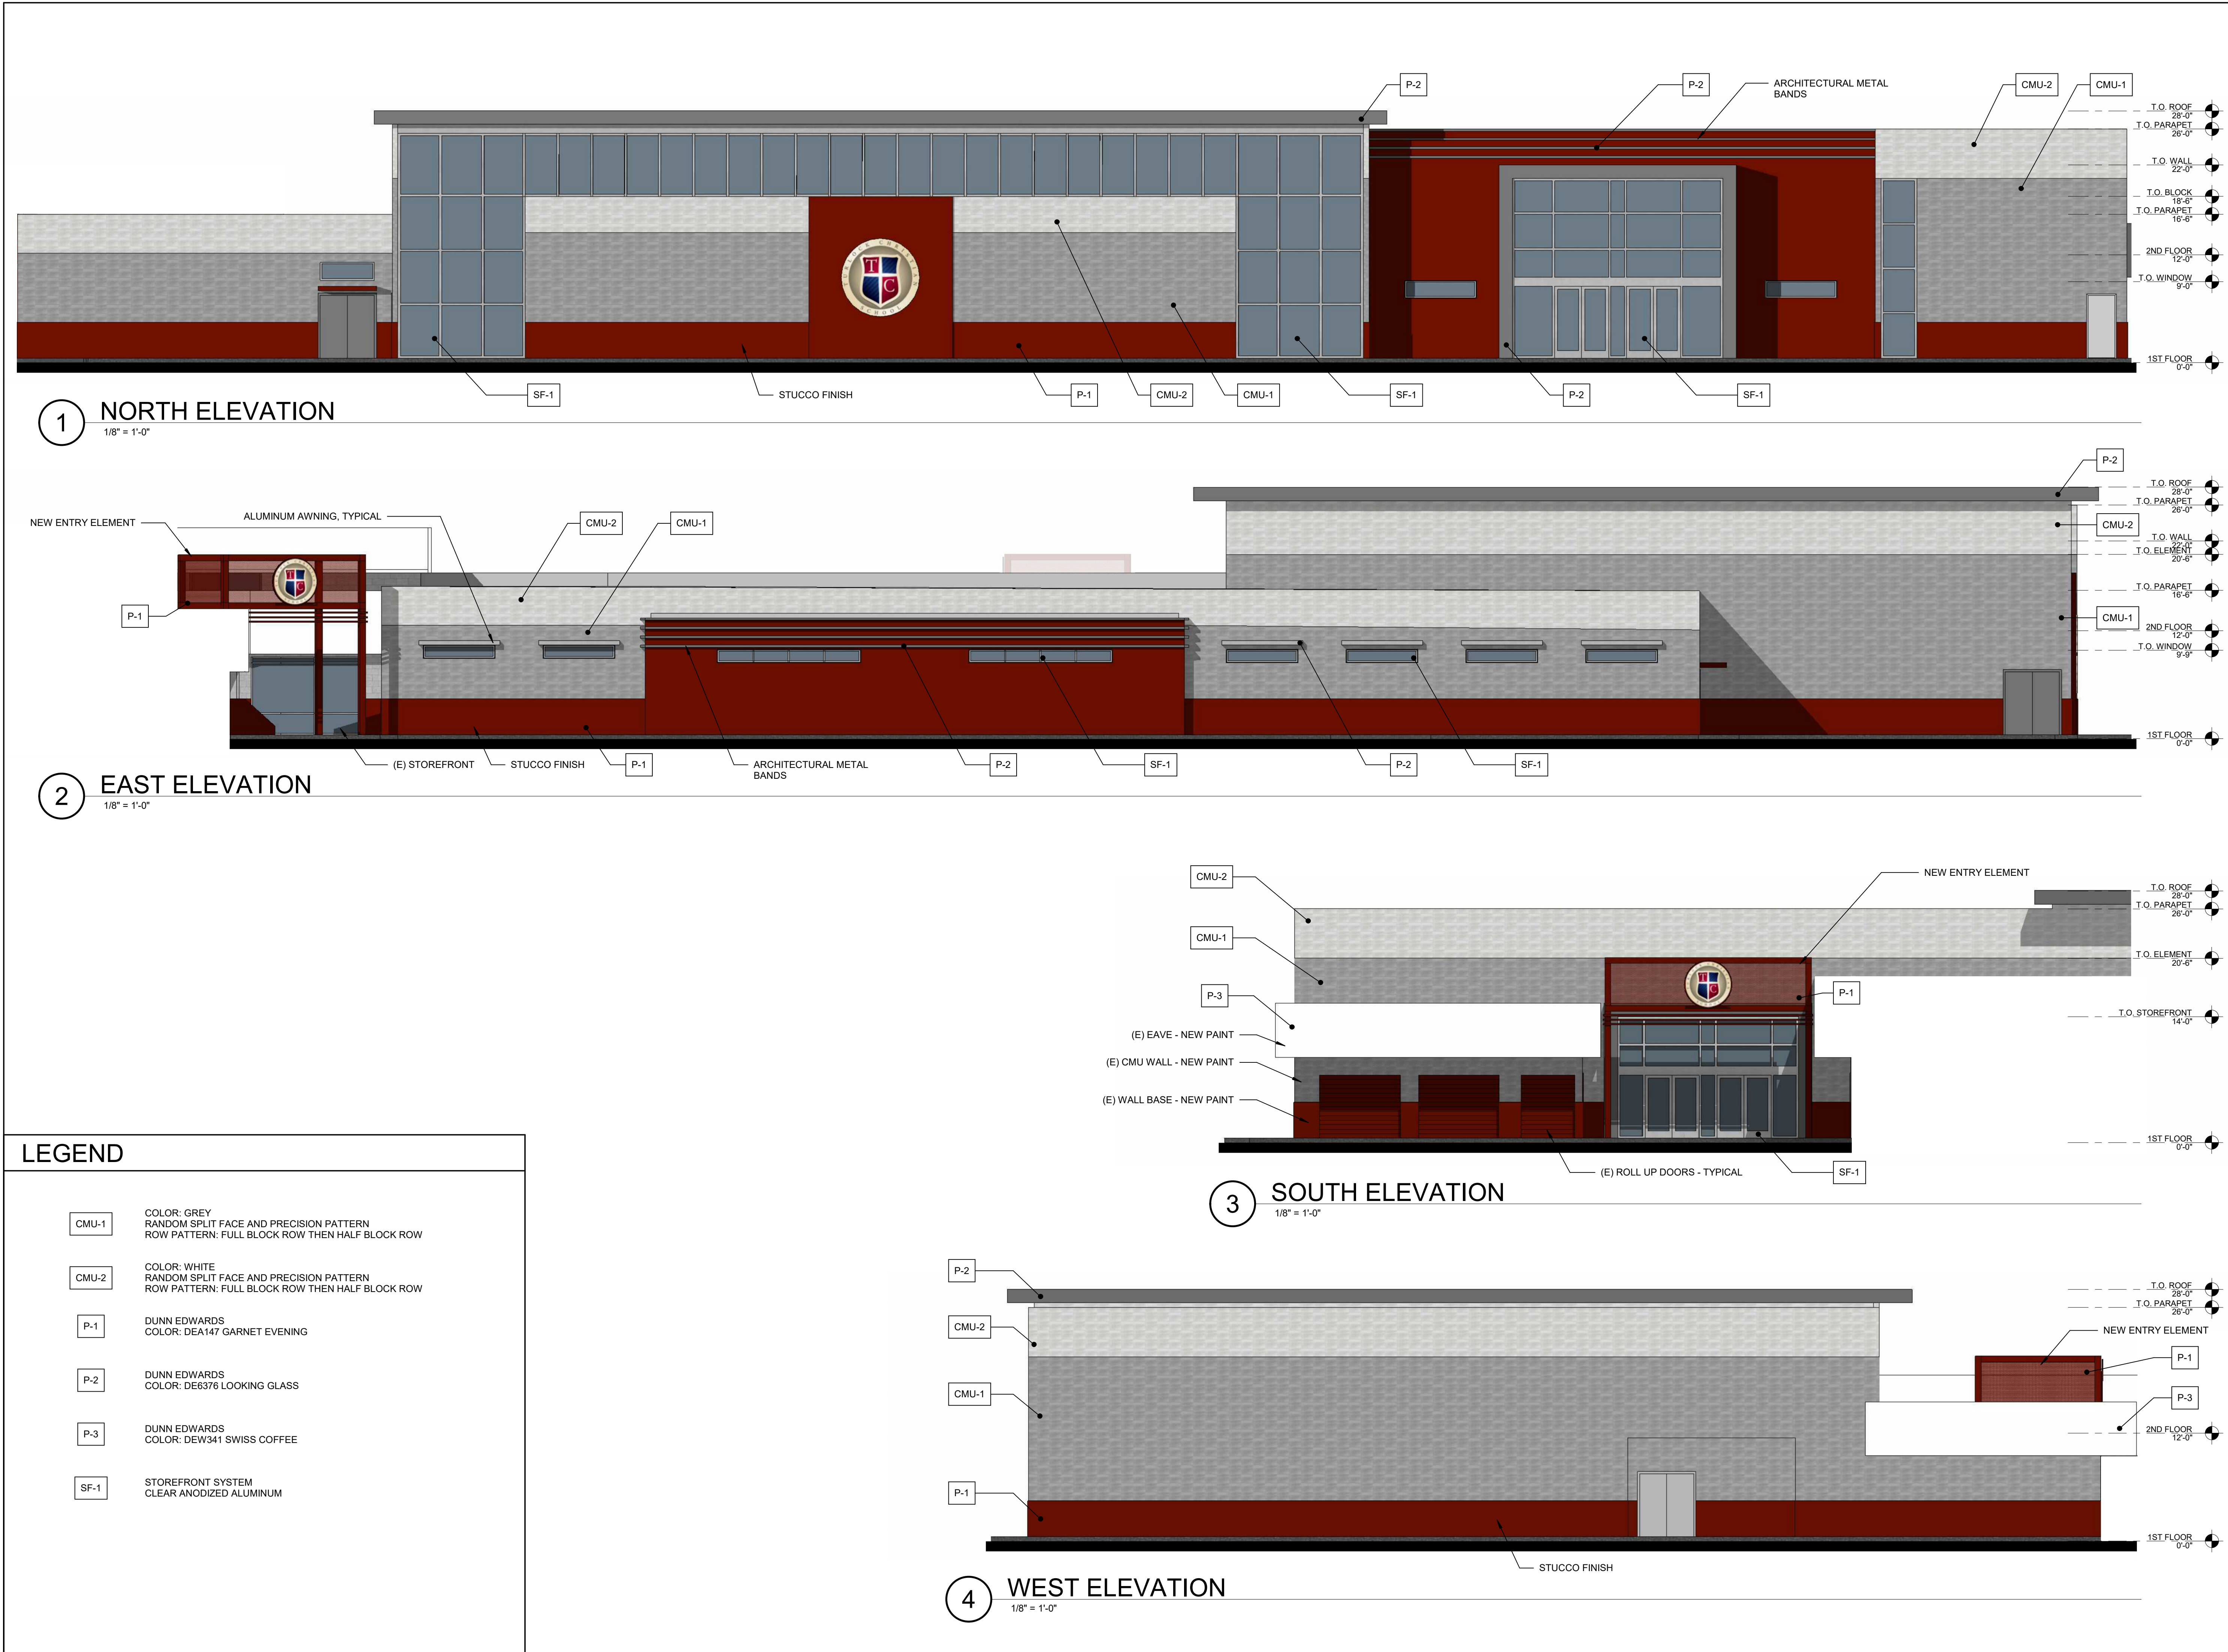 

RED INC ARCHITECTS

1217 J STREET, MODESTO, CA 95354
209.522.8900

ARCHITECT

TURLOCK CHRISTIAN ELEMENTARY
SCHOOL GYMNASIUM &
CLASSROOM ADDITION

TURLOCK CHRISTIAN SCHOOLS

2323 COLORADO AVE
TURLOCK CA. 95382

REVISIONS

MARK	DATE	DESCRIPTION

RED PROJECT #: 22016
TCS PROJECT #:
PLANNING #:
PERMIT #:
APN:
DATE: XX/XX/XXXX
DRAWN BY: Author
CHECKED BY: Checker

SHEET NUMBER

A3.0



1 ISOMETRIC VIEW 1
NOT TO SCALE



2 ISOMETRIC VIEW 2
NOT TO SCALE



3 ISOMETRIC VIEW 3
NOT TO SCALE



4 ISOMETRIC VIEW 4
NOT TO SCALE



5 ISOMETRIC VIEW 5
NOT TO SCALE



6 ISOMETRIC VIEW 6
NOT TO SCALE



RED INC ARCHITECTS
1217 J STREET, MODESTO, CA 95354
209.522.8900

ARCHITECT



TURLOCK CHRISTIAN ELEMENTARY
SCHOOL GYMNASIUM &
CLASSROOM ADDITION
TURLOCK CHRISTIAN SCHOOLS

2323 COLORADO AVE
TURLOCK CA. 95382

REVISIONS

MARK	DATE	DESCRIPTION

RED PROJECT #: 22016
TCS PROJECT #:
PLANNING #:
PERMIT #:
APN:
DATE: XX/XX/XXXX
DRAWN BY: Author
CHECKED BY: Checker

SHEET NUMBER

A4.0

