


REVISED

 

G0.0	COVER SHEET	A1.3	BUILDING A FLOORPLAN
C1.0	CONCEPTUAL SITE & UTILITY PLAN	A1.4	BUILDING B PLANS
L0	LANDSCAPE PLAN	A1.5	OFFICE BUILDING
A1.0	SITE PLAN	A1.6	BUILDING A EXTERIOR ELEVATIONS
A1.0.1	ENLARGED SCREEN PLAN	A1.7	BUILDING B EXTERIOR ELEVATIONS
A1.1	SITE ELEVATIONS	A1.8	RENDERED SITE ELEVATIONS
A1.1.1	SCREEN ELEVATIONS	A1.9	RENDERED BUILDING A ELEVATIONS
A1.2	BUILDING A RACKING PLAN	A1.10	RENDERED BUILDING B ELEVATIONS

[illegible]

PROJECT BOUNDARY
CENTER LINE
EASEMENTS
EDGE OF PAVEMENT
OVERHEAD
FRENCH DRAIN
STORM DRAINAGE LINE
SANITARY SINKER LINE
FIRE SERVICE
WATER LINE
SEWERAGE LINE
BACK-FLOW PREVENTER
GATCH BASIN
CLEAN-OUT
DOUBLE CHECK VALVE
DRAIN INLET
ELECTROFLOOR
FIRE DEPARTMENT CONNECTION
FIRE HYDRANT
FIRE RISER
GUY WIRE
MANHOLE
MANHOLE W/ GRATE
POWER POLE
POINT OF CONNECTION
SINGLE CHECK VALVE
WATER METER
VALVE

ABBREVIATIONS



C	CONCRETE
CR	CROWN
EG	EXISTING GROUND
EP	EDGE OF PAVEMENT
(E)	EAST
F	FENCE
FD	FOUND
FL	FLOWLINE
L=	LENGTH EQUALS
(N)	NORTH
OH	OVERHEAD
PP	POWER POLE
RR	RAILROAD
R=	RADIUS EQUALS
SP	SERVICE POLE
SS	SANITARY SEWER
(S)	SOUTH
TC	TOP OF CURB
W	WATER
W/	WITH
(W)	WEST
Δ=	DELTA EQUALS

**CARSON HYBRID ENERGY STORAGE
PROJECT-500\$**

[illegible]

COVER SHEET
CARSON HYBRID ENERGY STORAGE
BATTERY STORAGE DEVELOPMENT PROJECT

SCALE: N/A	DATE: 03/10/2022
TYPE NO. 008	SHEET 1 OF 1
DATE: _____	FILE NO. 20072
CHE LINES: _____	

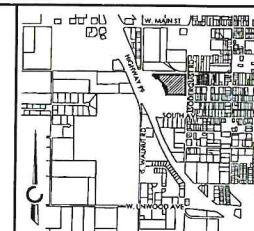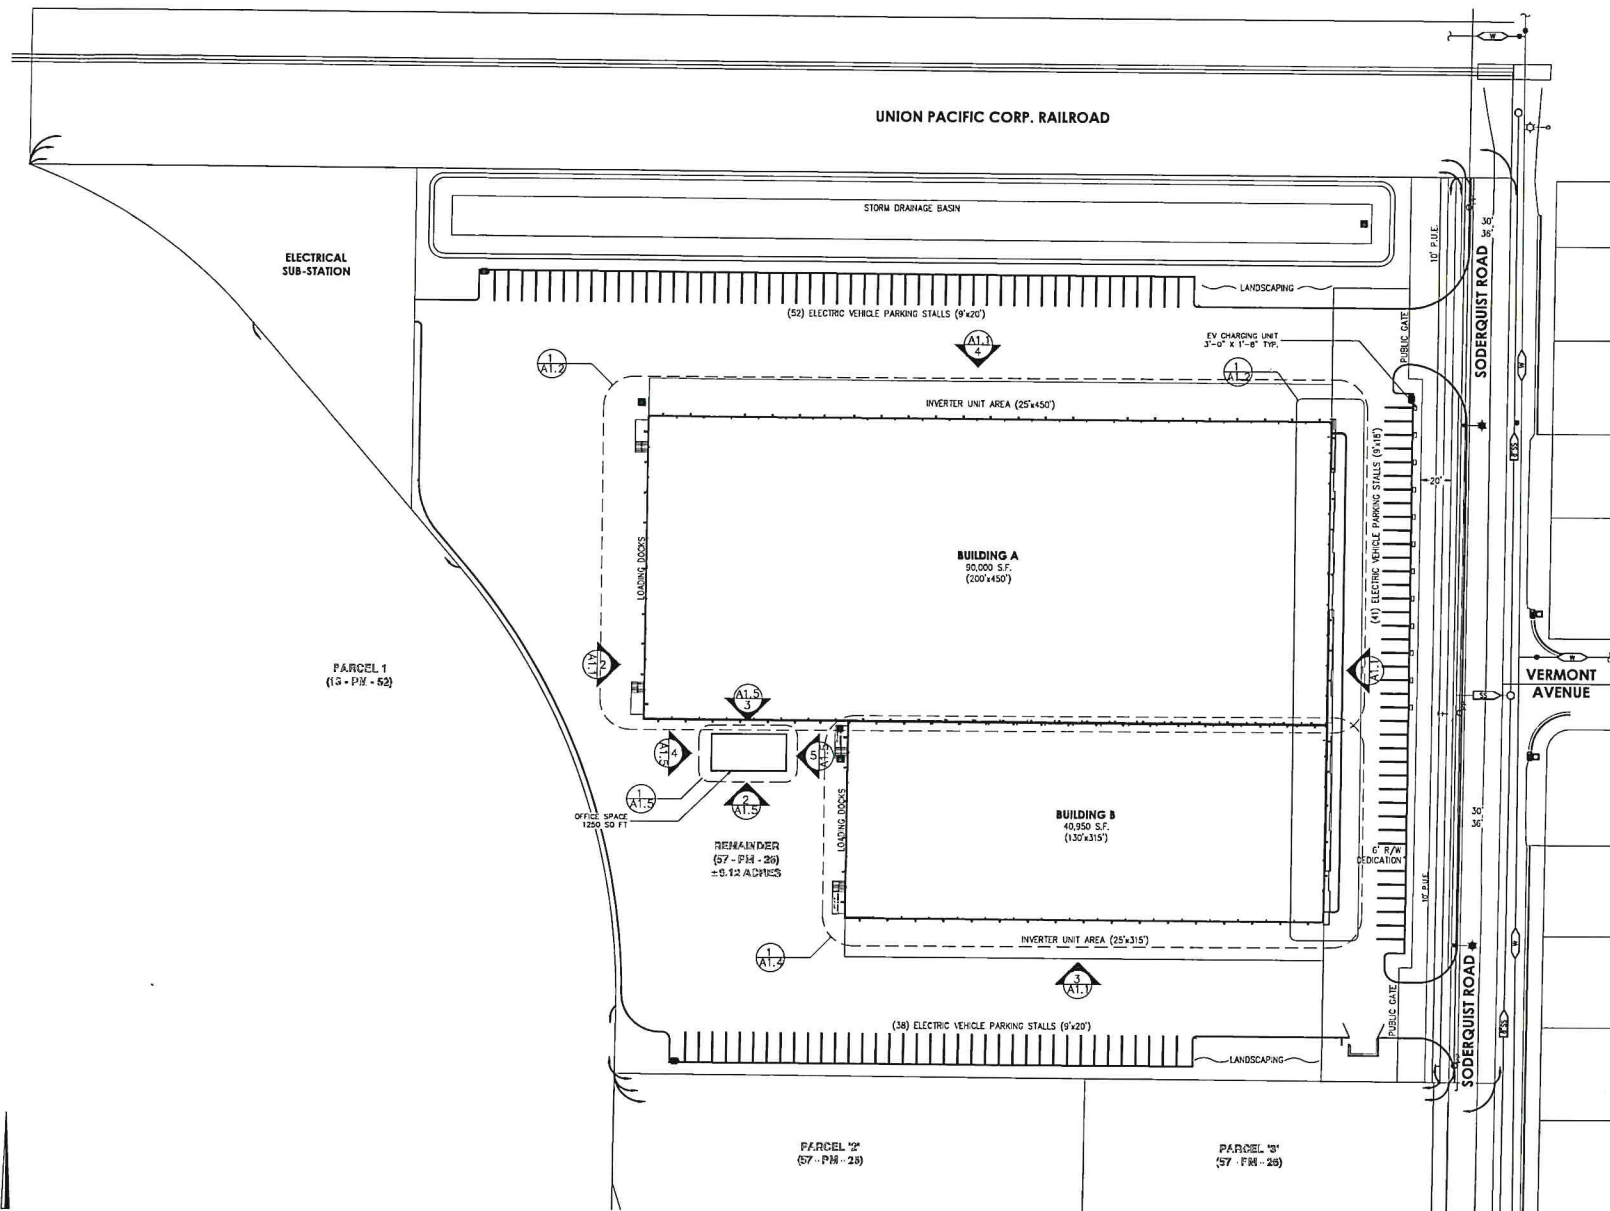

VICINITY MAP
CITY OF TURLOCK, STANISLAUS COUNTY, STATE OF CALIFORNIA

CLIENT
CARSON HYBRID ENERGY STORAGE
17775 CENTRAL AVE
CARSON, CA 90746

CIVIL ENGINEER
GDS ENGINEERING, INC.
3305 WIDEN ROAD, SUITE 6
COPES, CA 95307

LANDSCAPE ARCHITECT
LINDA FISH
4073 PATCHWORK COURT
TURLOCK, CA 95302




CARSON HYBRID ENERGY STORAGE PROJECT-500S TURLOCK, CA

REV	DATE	ISSUE
E1	10/23/2021	DATE/REVISIONS-REV1
E2	01/05/2022	DATE/REVISIONS-REV2
E3	01/05/2022	DATE/REVISIONS-REV3
E4	01/05/2022	DATE/REVISIONS-REV4
E5		
E6		
BUILDING SITE PLAN
CARSON HYBRID ENERGY STORAGE

SCALE: 1/32"=1'-0" DATE: 01/05/2022
REV: E1, E2, E3, E99, E100
REV: E1, E2, E3, E99, E100

1 601 SODERQUIST SITE PLAN
SCALE: 1/32"=1'-0"

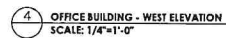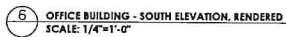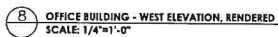

LANDSCAPE ARCHITECT
LINDA FISH
4073 PATCHWORK COURT
TURLOCK, CA 95382

**CARSON HYBRID ENERGY STORAGE
PROJECT-500S**

[illegible]

**OFFICE PLAN & ELEVATIONS
CARSON HYBRID ENERGY STORAGE**

SCALE: 1/8"=1'-0" DATE: 02/10/2022

ONE NO. A1.5	SHEET 1 OF 1
DRAWN	
CHECKED	
FILE NO. 2007	

Landscape Concept Statement

This landscape has been designed to provide a clean and attractive addition to Turlock, with amply shaded parking stalls for visitors and employees. Most importantly, well-maintained layers of landscape will create a buffer between the proposed facility and the existing neighborhood to the East.

Wide planting areas allow for impactful shrub and groundcover planting, with varied colors and textures. Accent planting will highlight corners and entries.


The nearby temporary storm drainage basin will be sodded or hydroseeded with a drought tolerant, bioretention appropriate, native seed mix that can be mowed or unmowed as desired. The area will be fronted with trees and shrubs for parking lot shade and beauty.

Turf will not be used in this project, and plants are chosen to be drought tolerant and appropriate for Turlock's planting zone.

Project Location



Vicinity Map

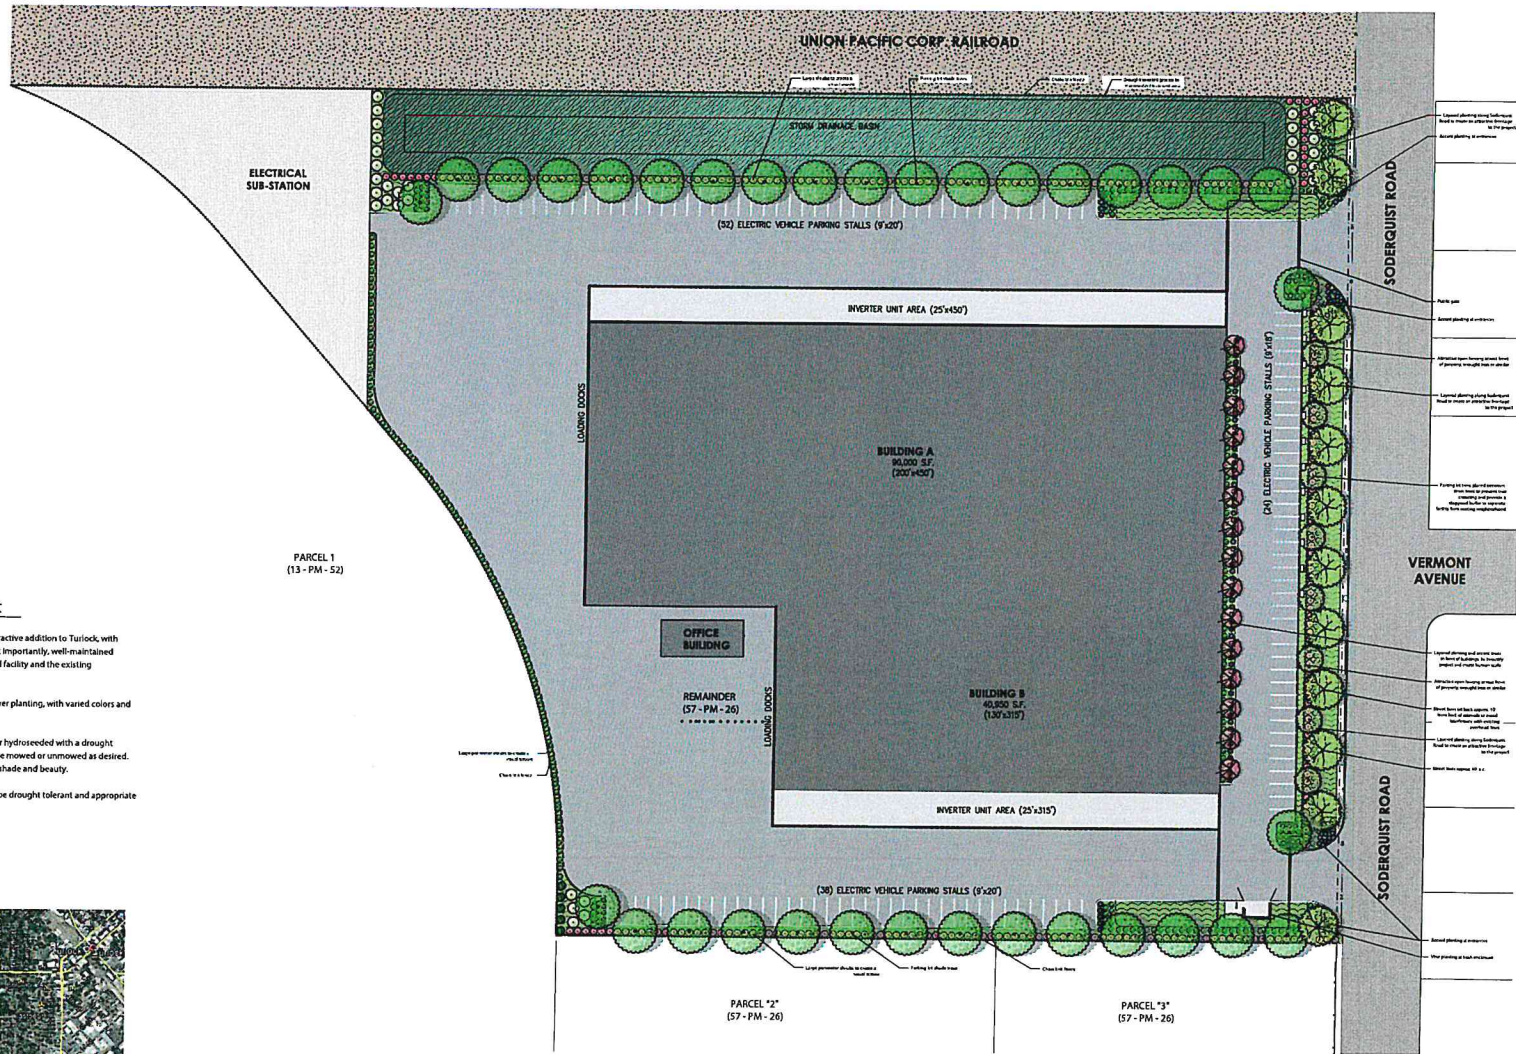

Linda Fish
Landscape Architect
fishlandscape@gmail.com
(209) 656-7177
P.L.A. #41346

Preliminary Landscape Plan

Carson Hybrid Energy Storage

Scale: 1"=40'-0"
Date: 12-21-21
Drawn: LF
Sheet Number:

Soderquist Road
Turlock, CA

L0