




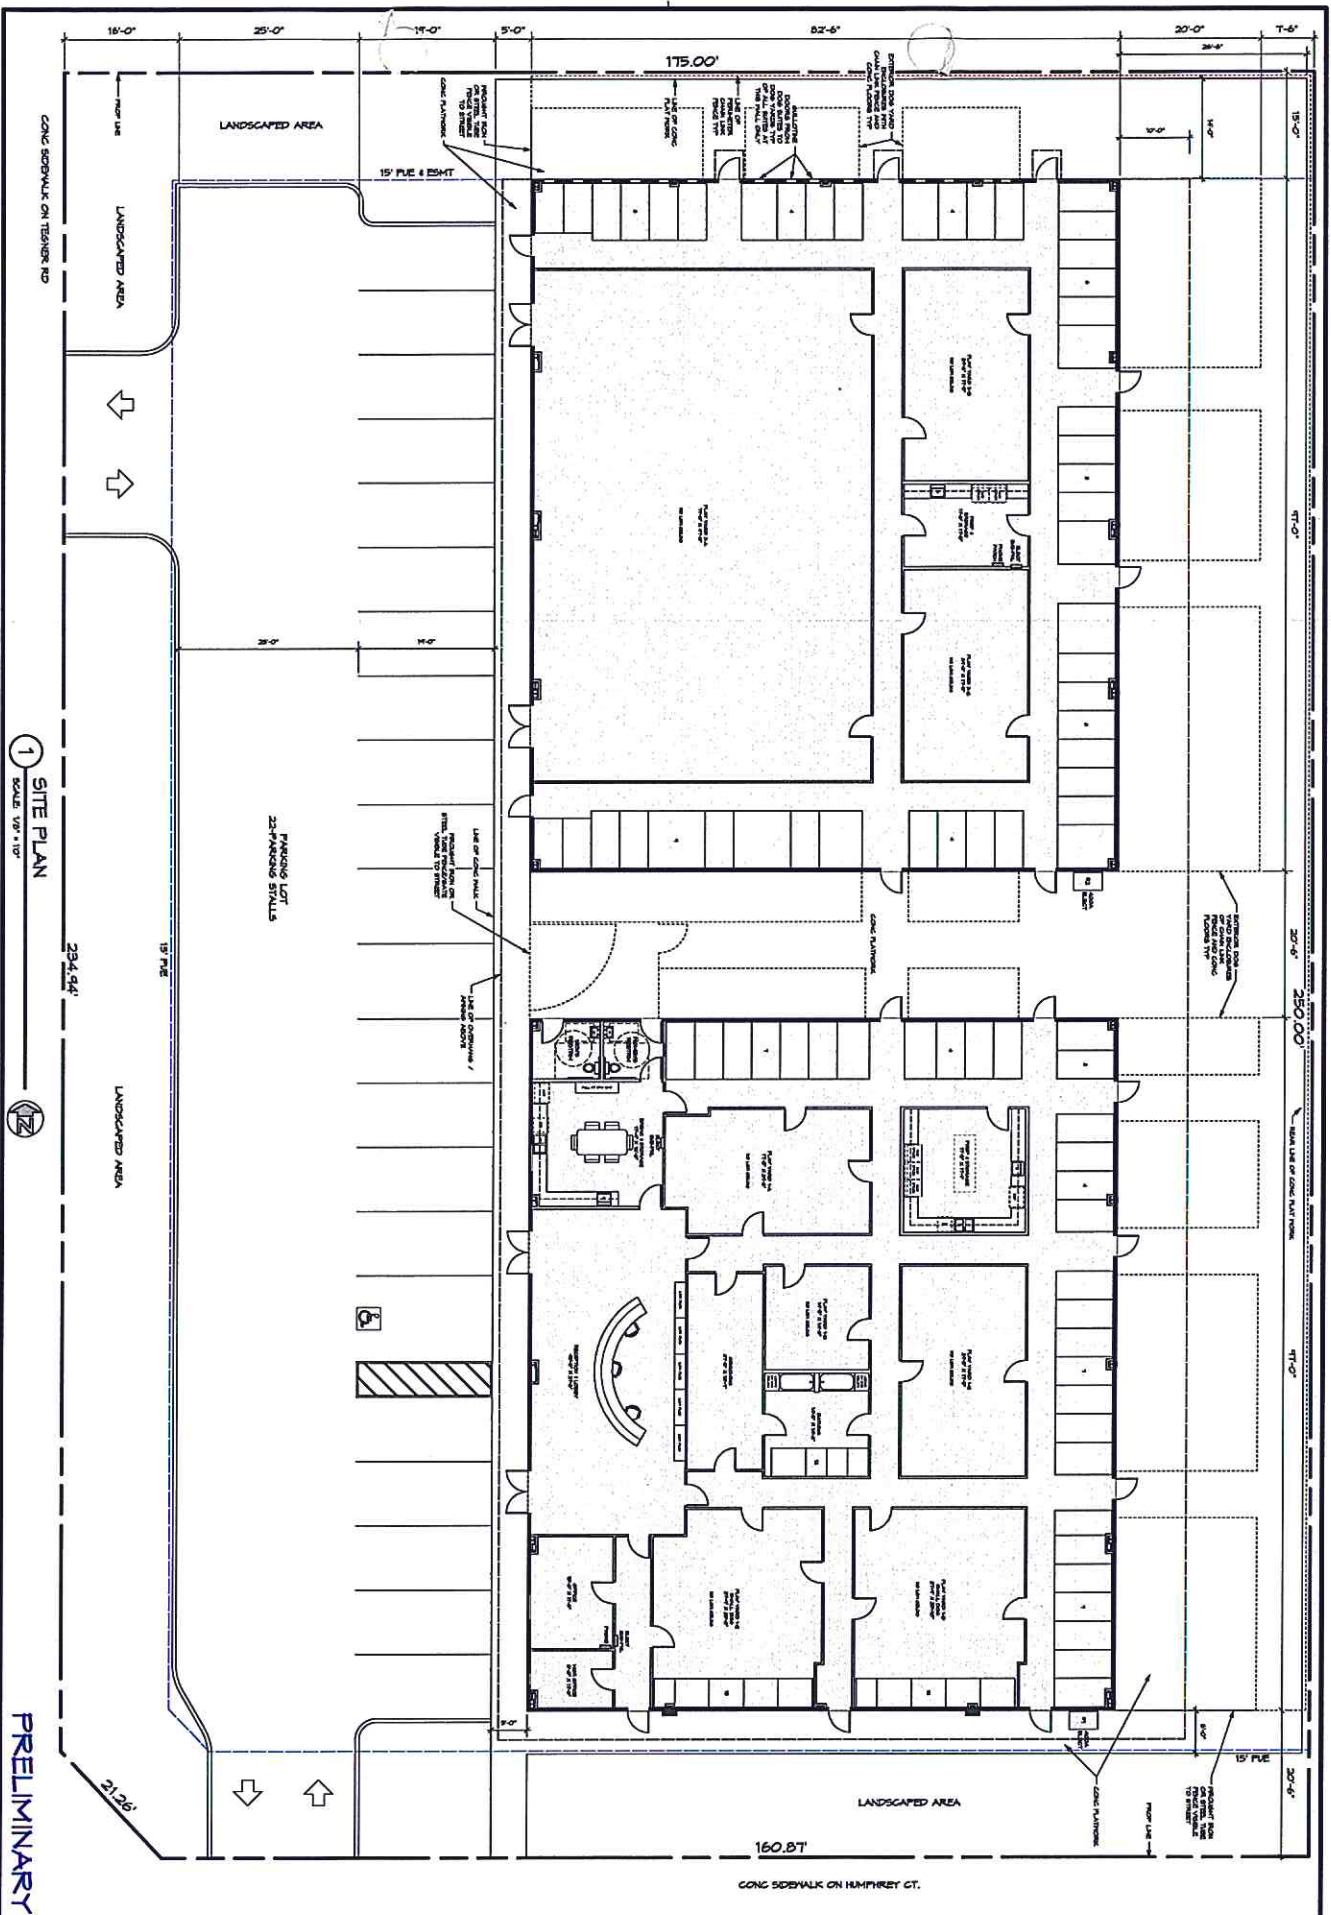



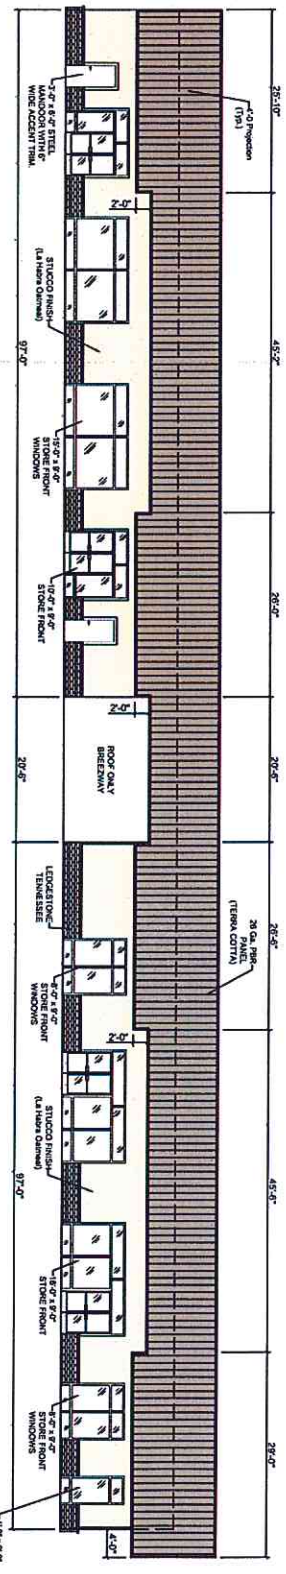

WEST ELEVATION

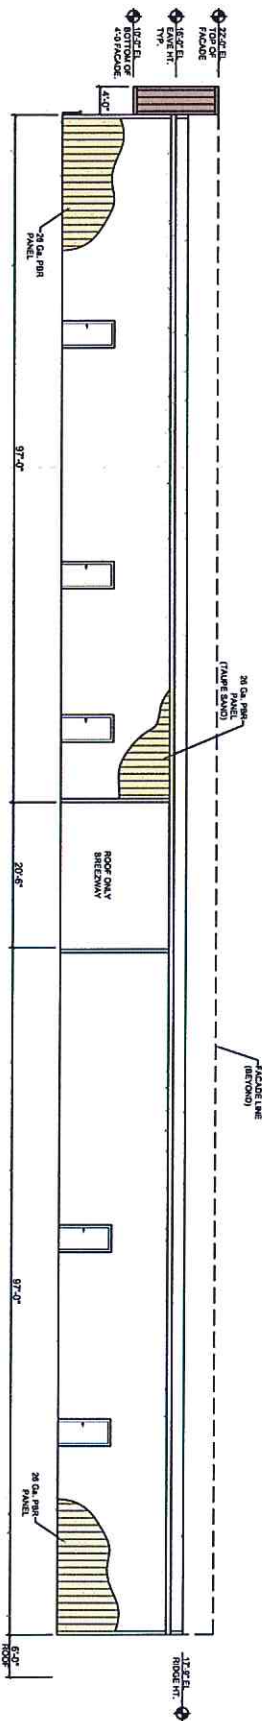

EAST ELEVATION

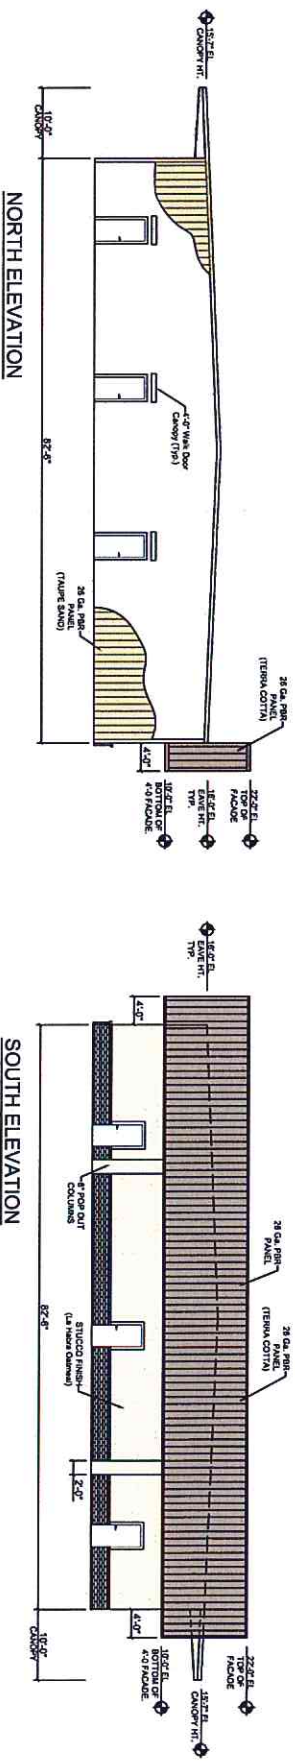

NORTH ELEVATION

SOUTH ELEVATION